


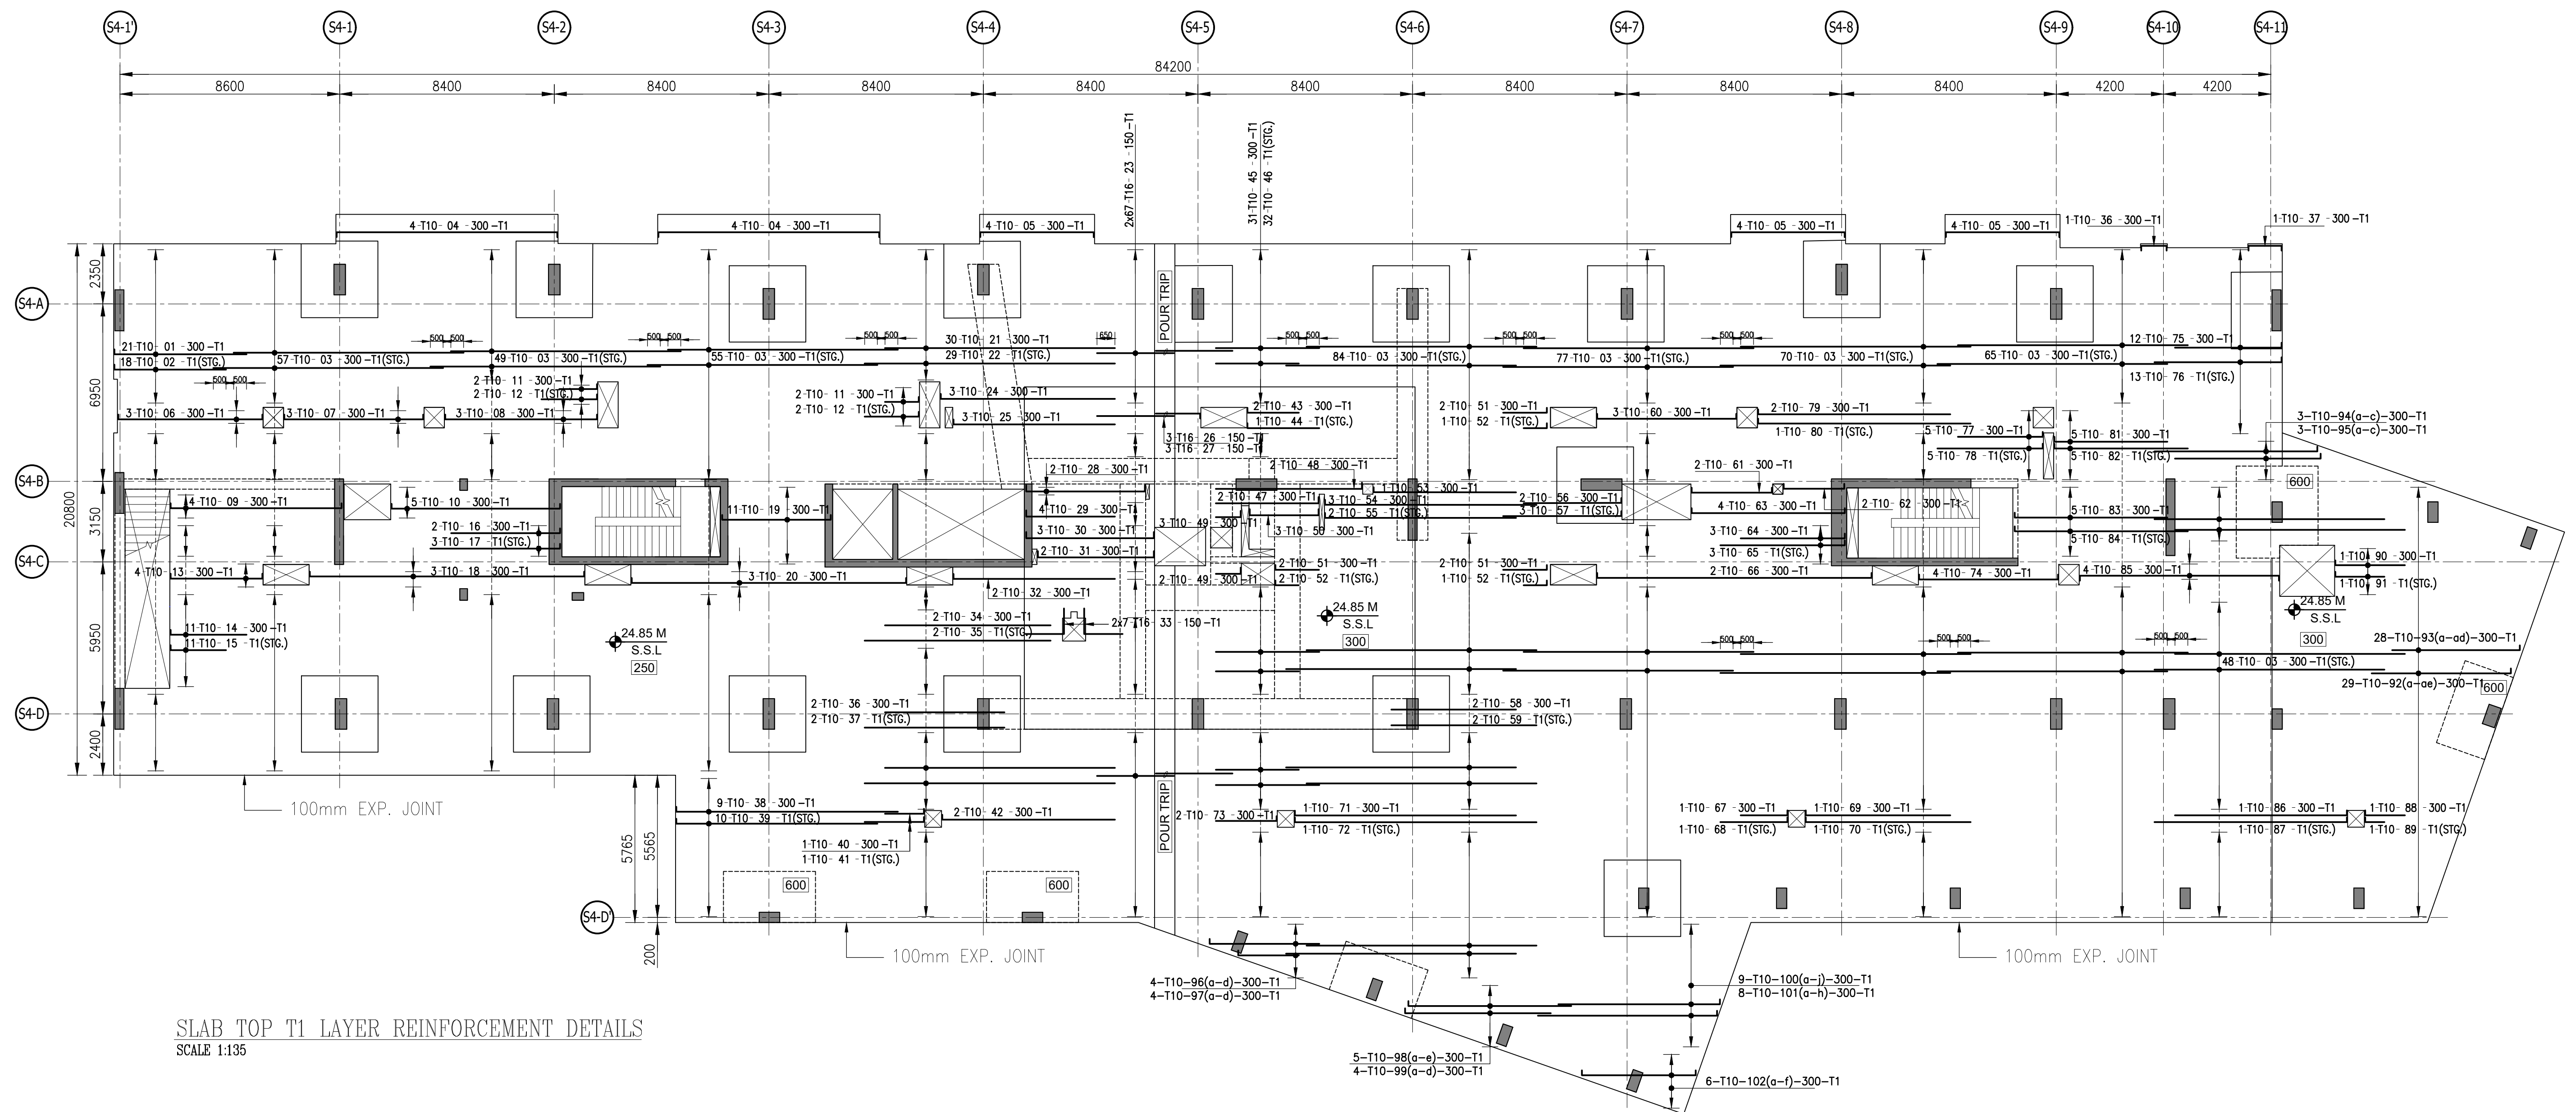

SLAB TOP T1 LAYER REINFORCEMENT DETAILS  
SCALE 1:135