




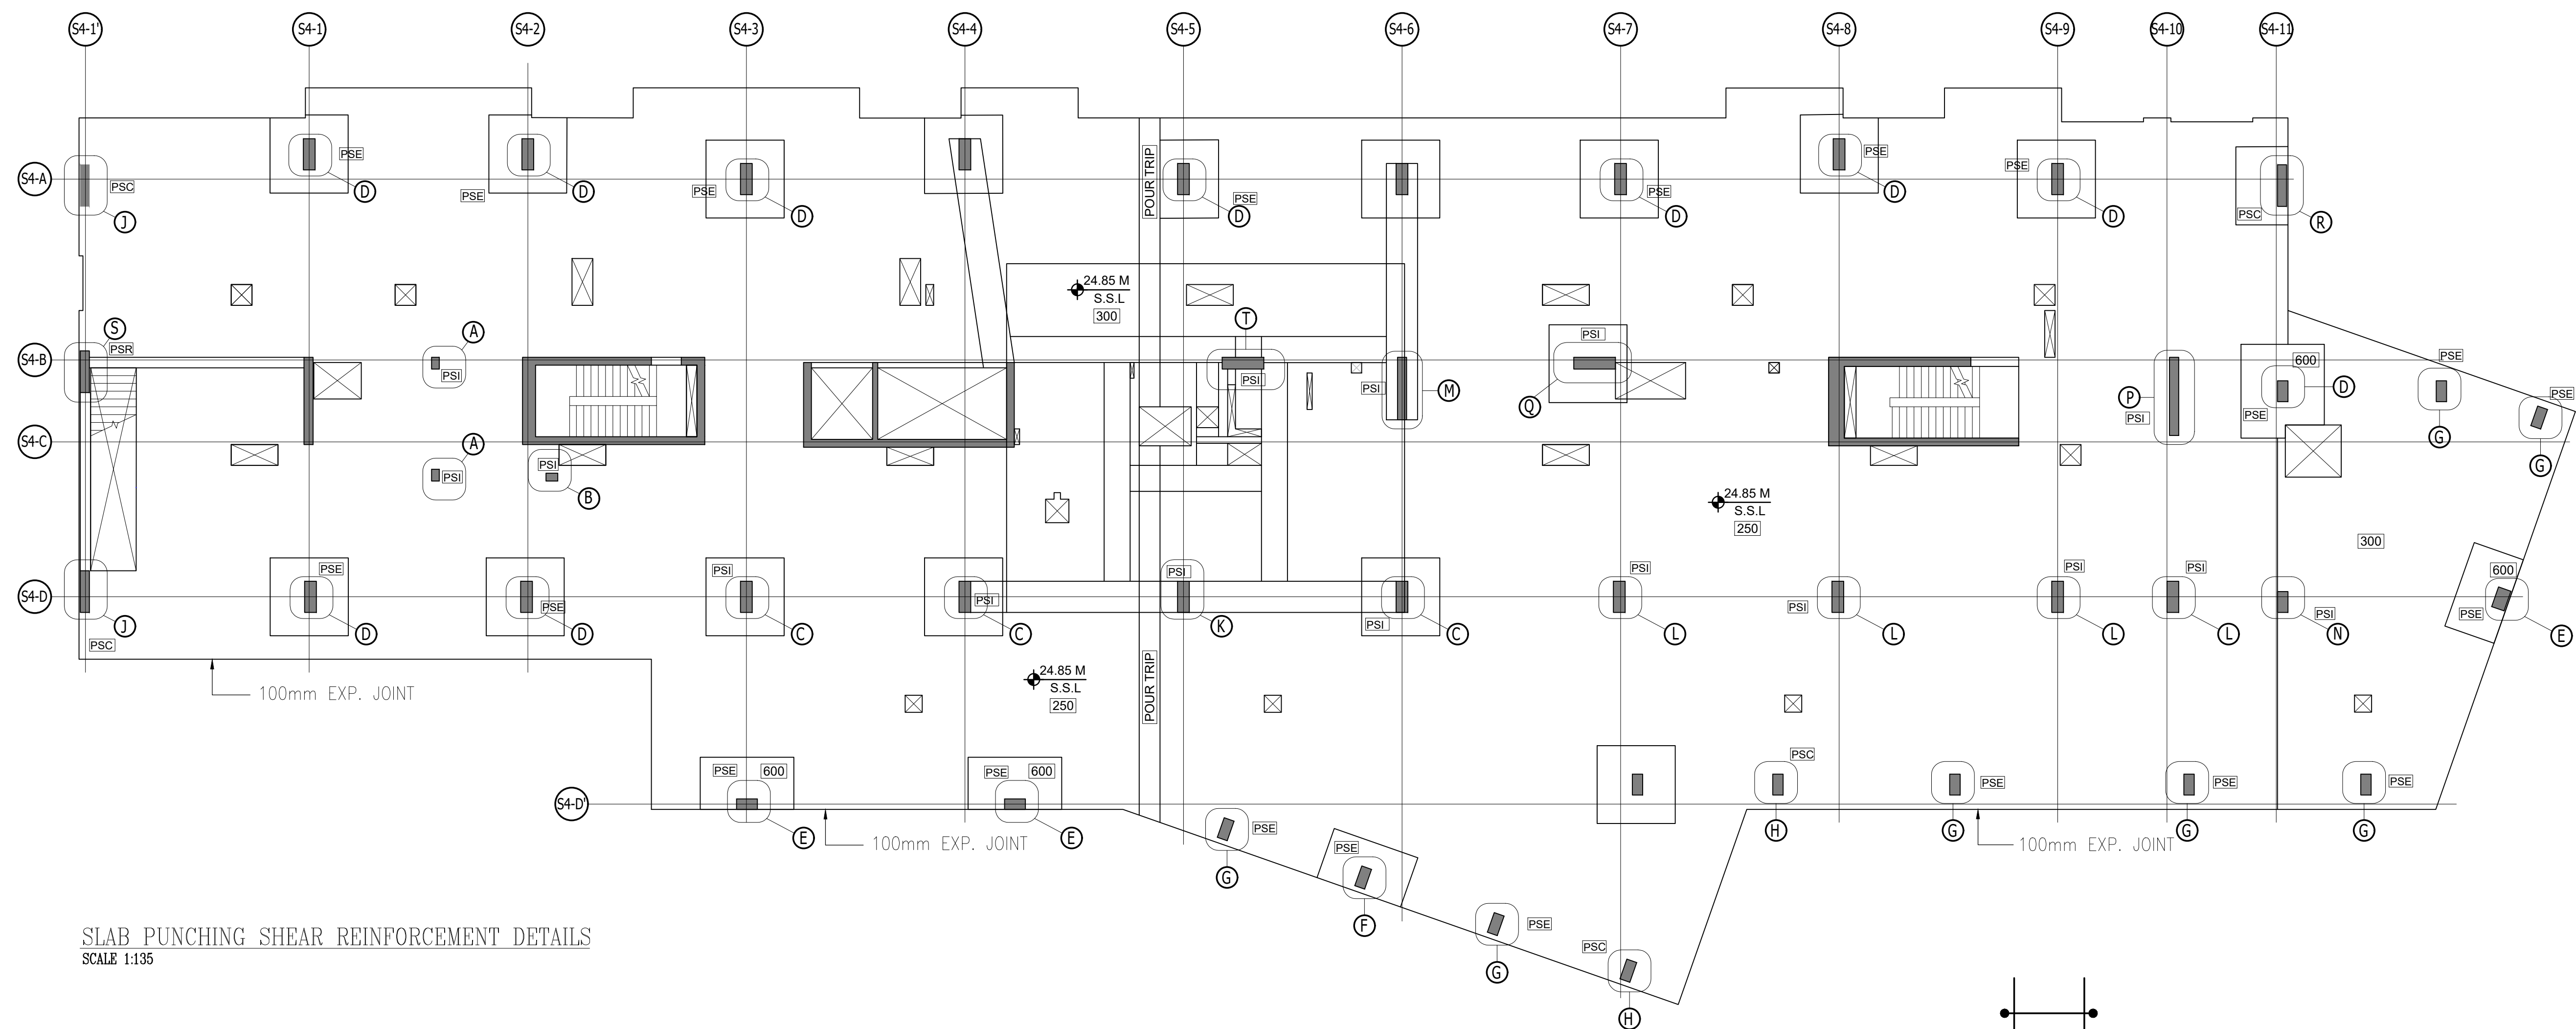


SLAB PUNCHING SHEAR REINFORCEMENT DETAILS
SCALE 1:135

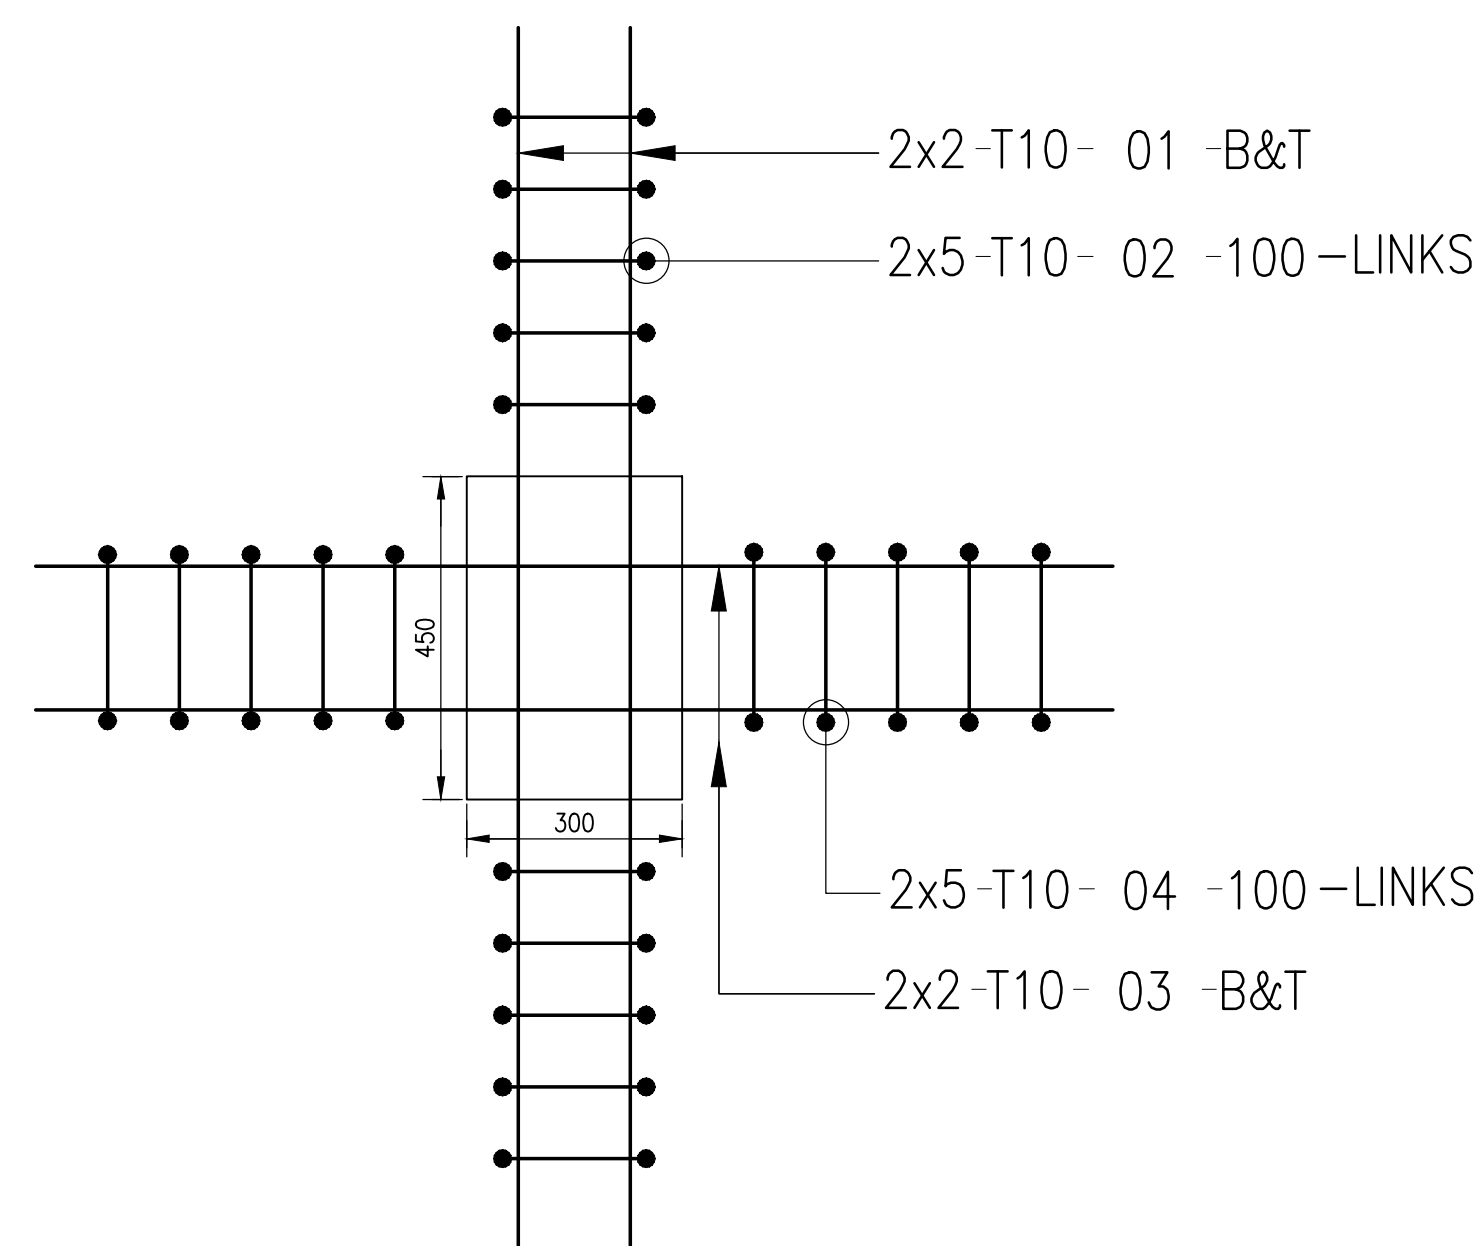

PSI DETAIL-A
SCALE 1:10 2 Nos

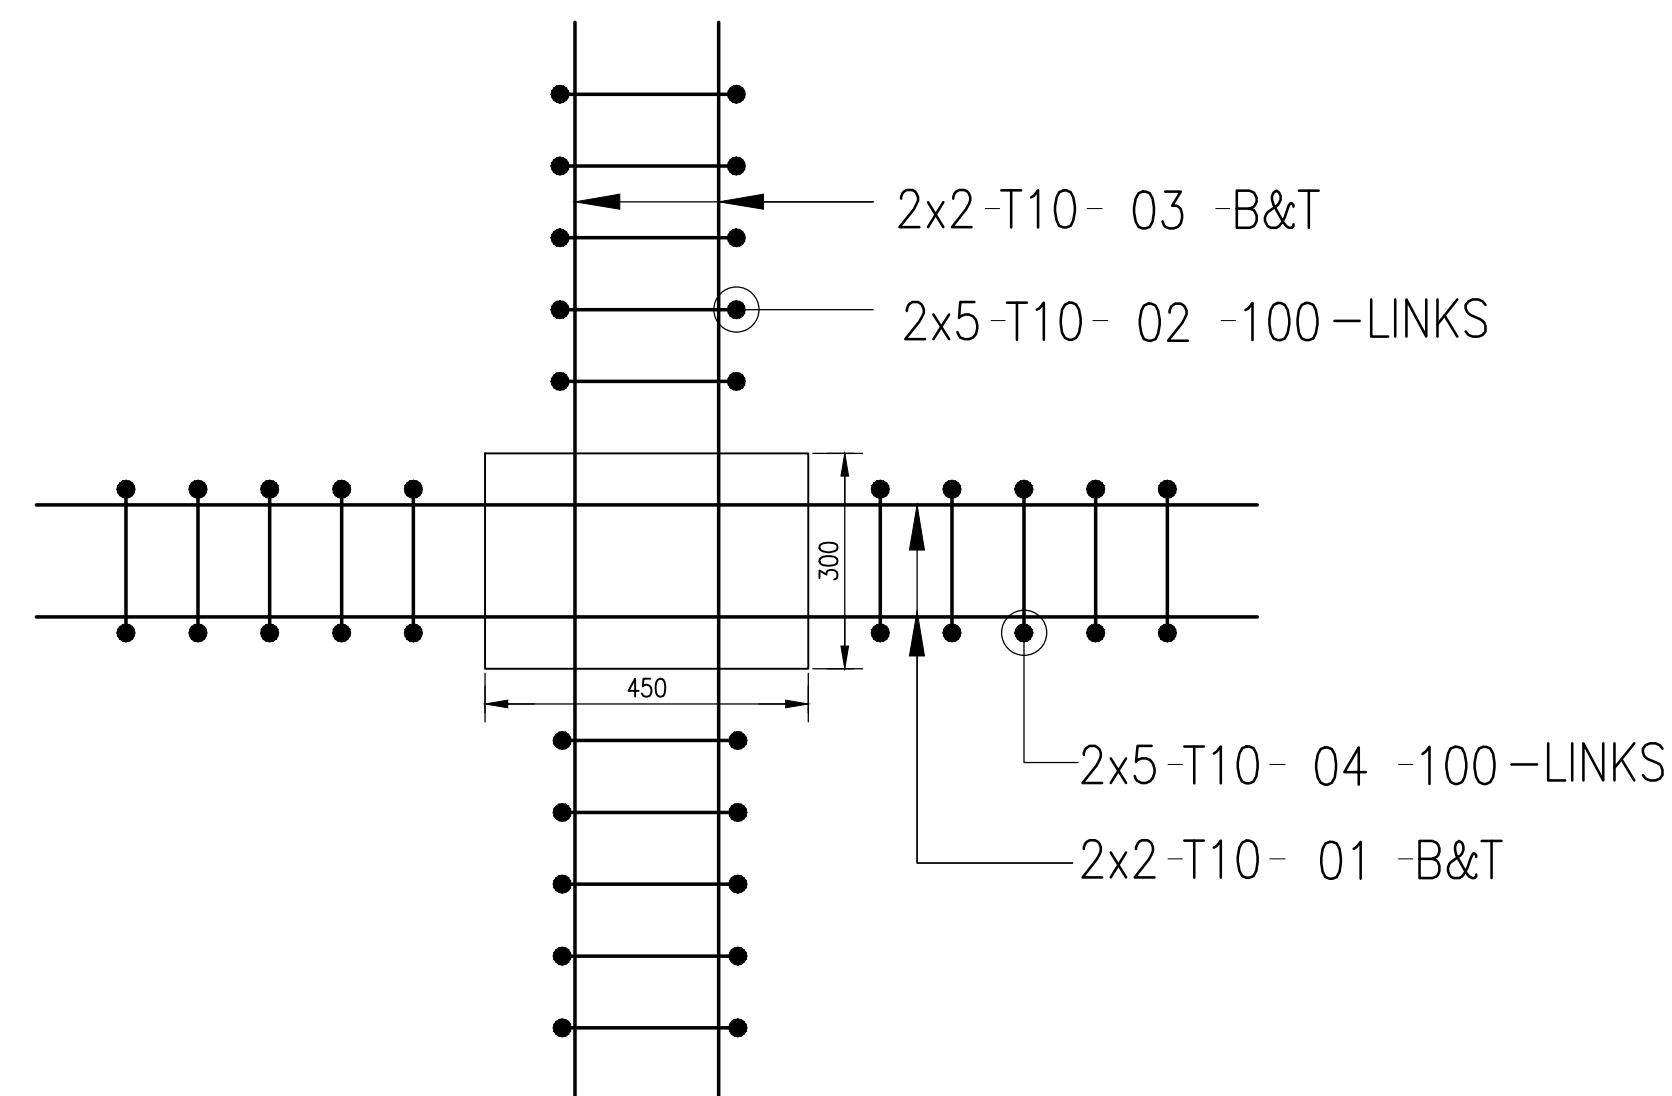

PSI DETAIL-B
SCALE 1:10

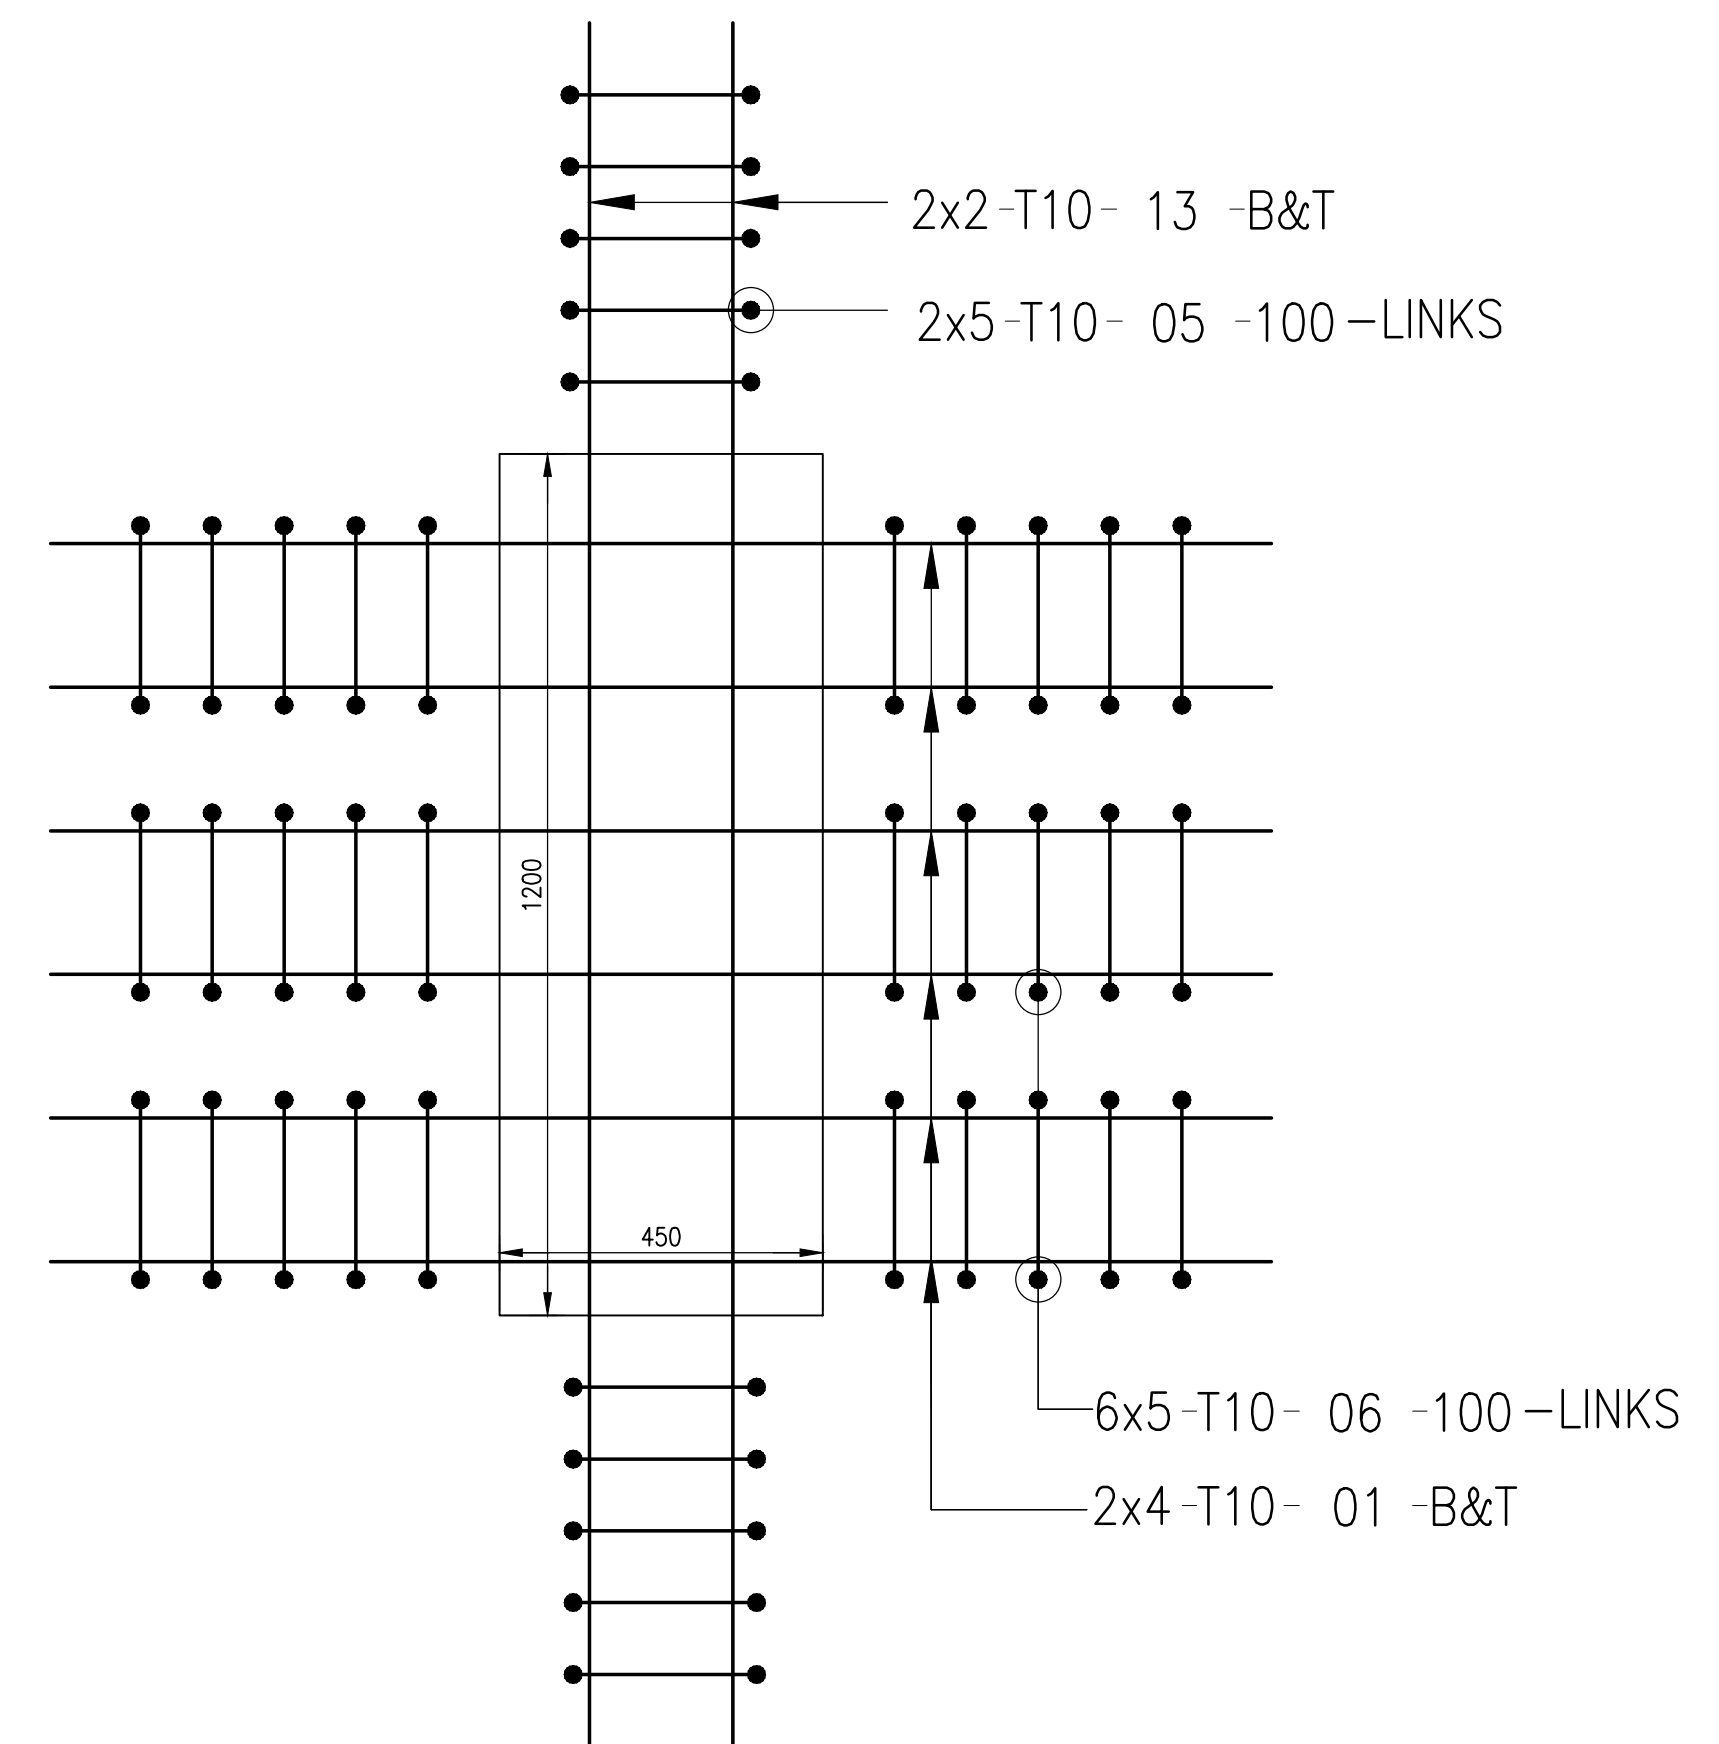

PSI DETAIL-C
SCALE 1:10 3 Nos