


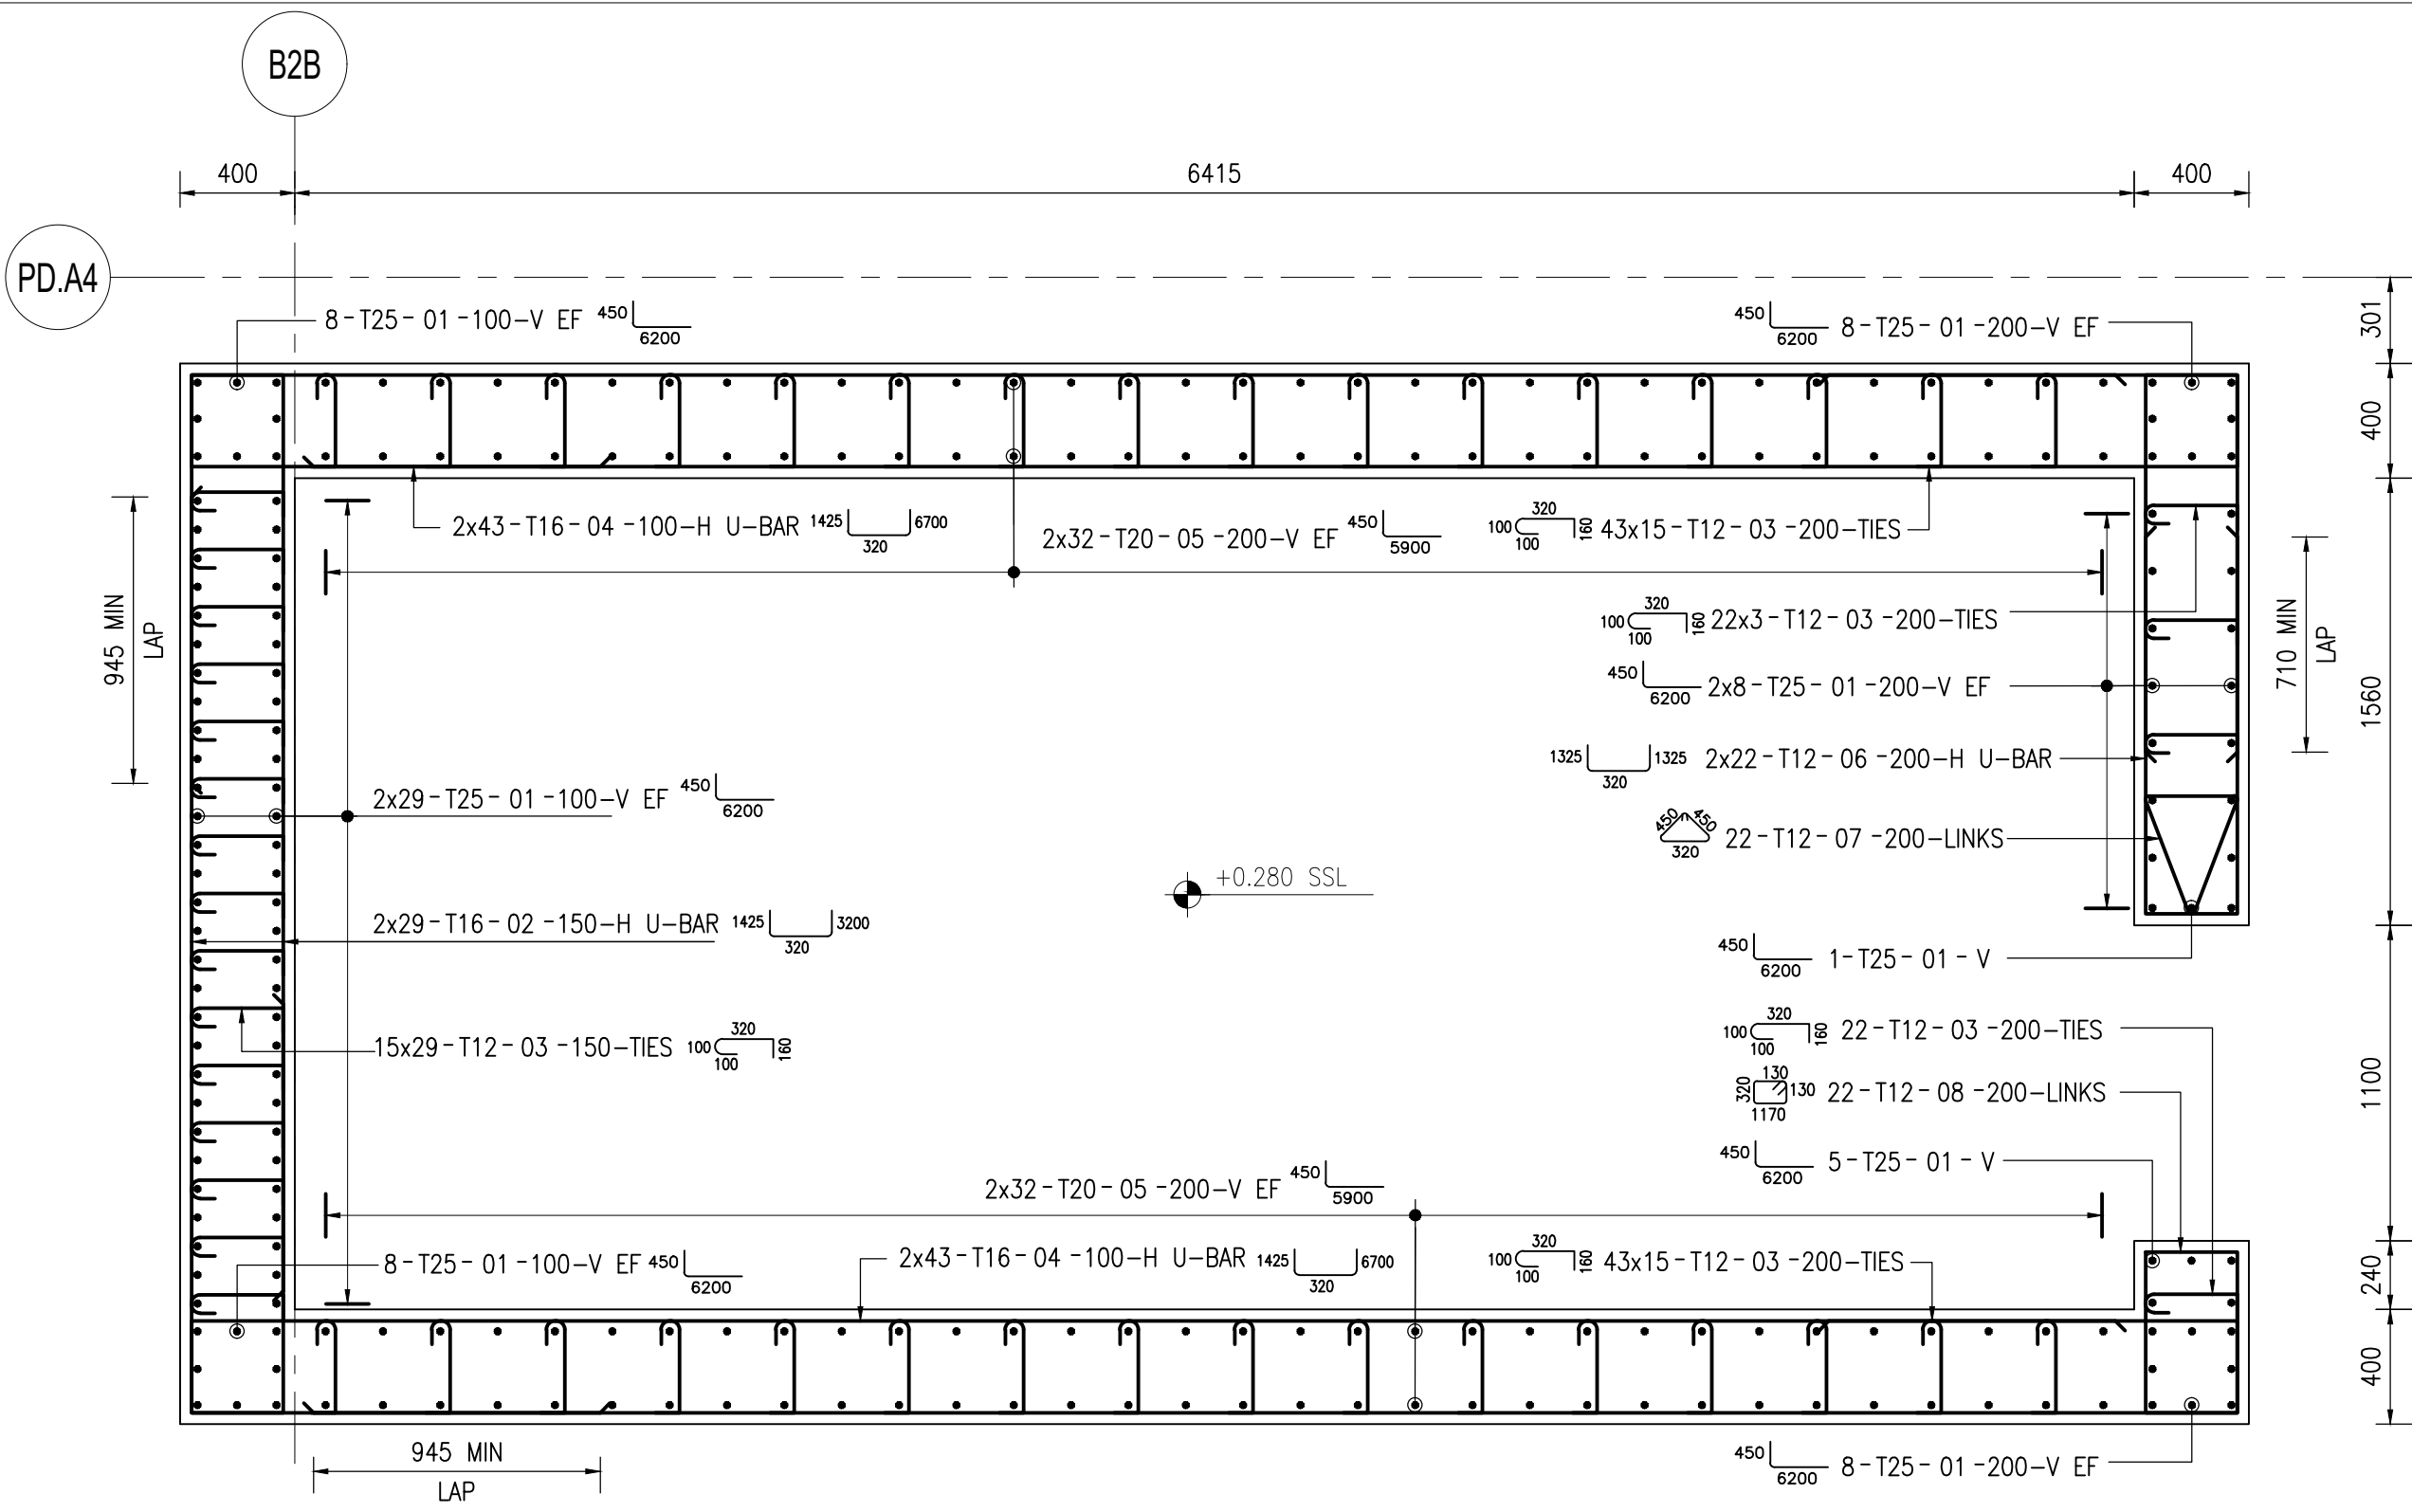


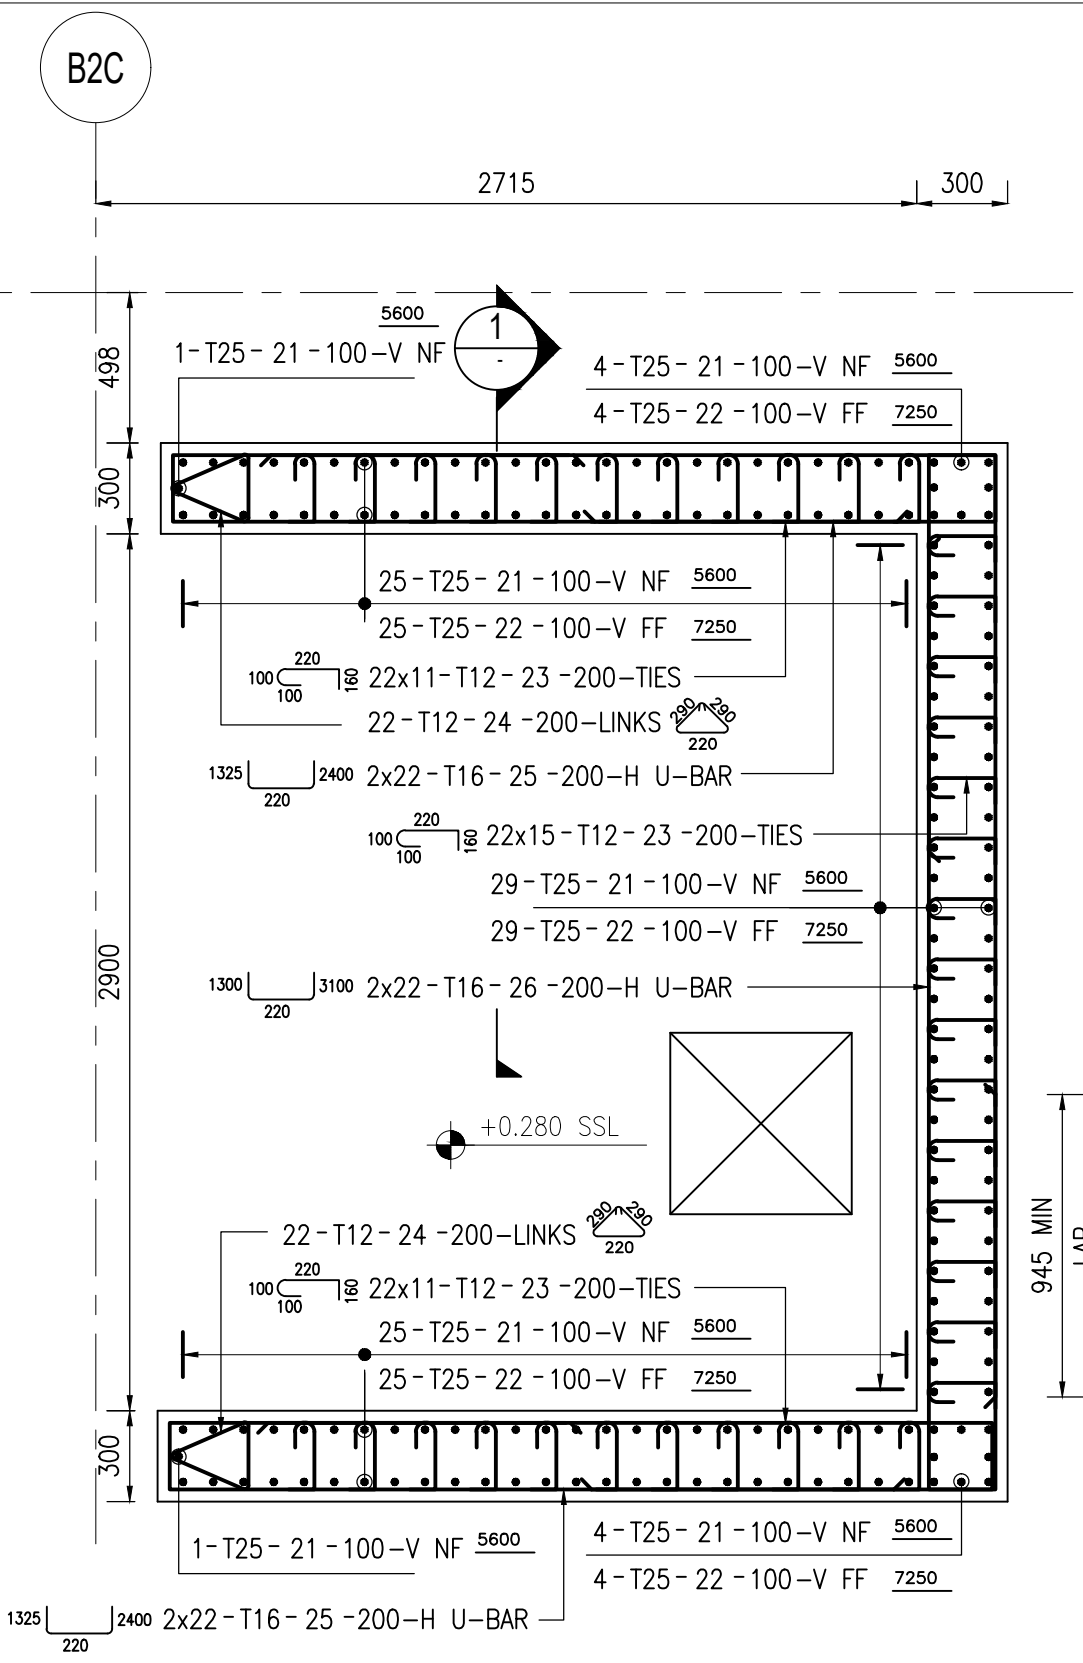


PLOT-1 AREA 05 CORE WALL (CW-05) STARTERS
SCALE 1/25

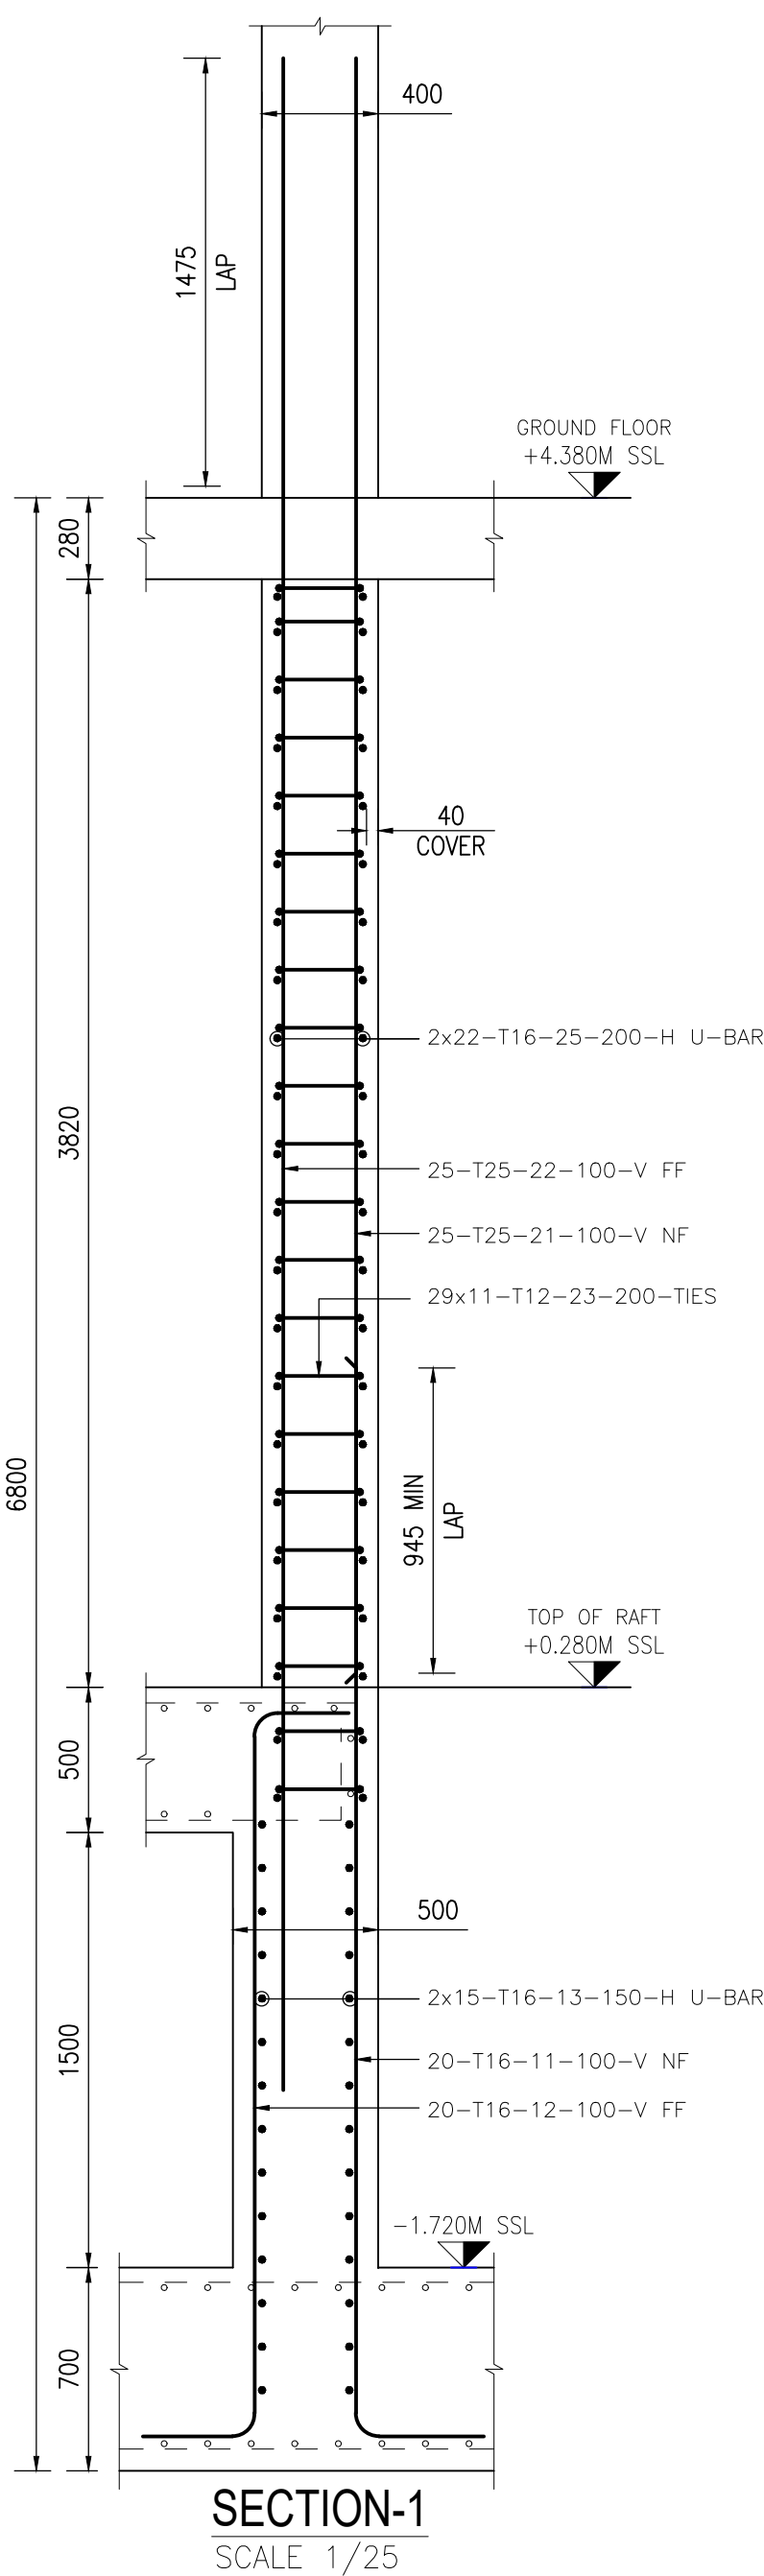


PLOT-1 AREA 05 LIFT PIT STARTERS (BELOW BASEMENT)
SCALE 1/25

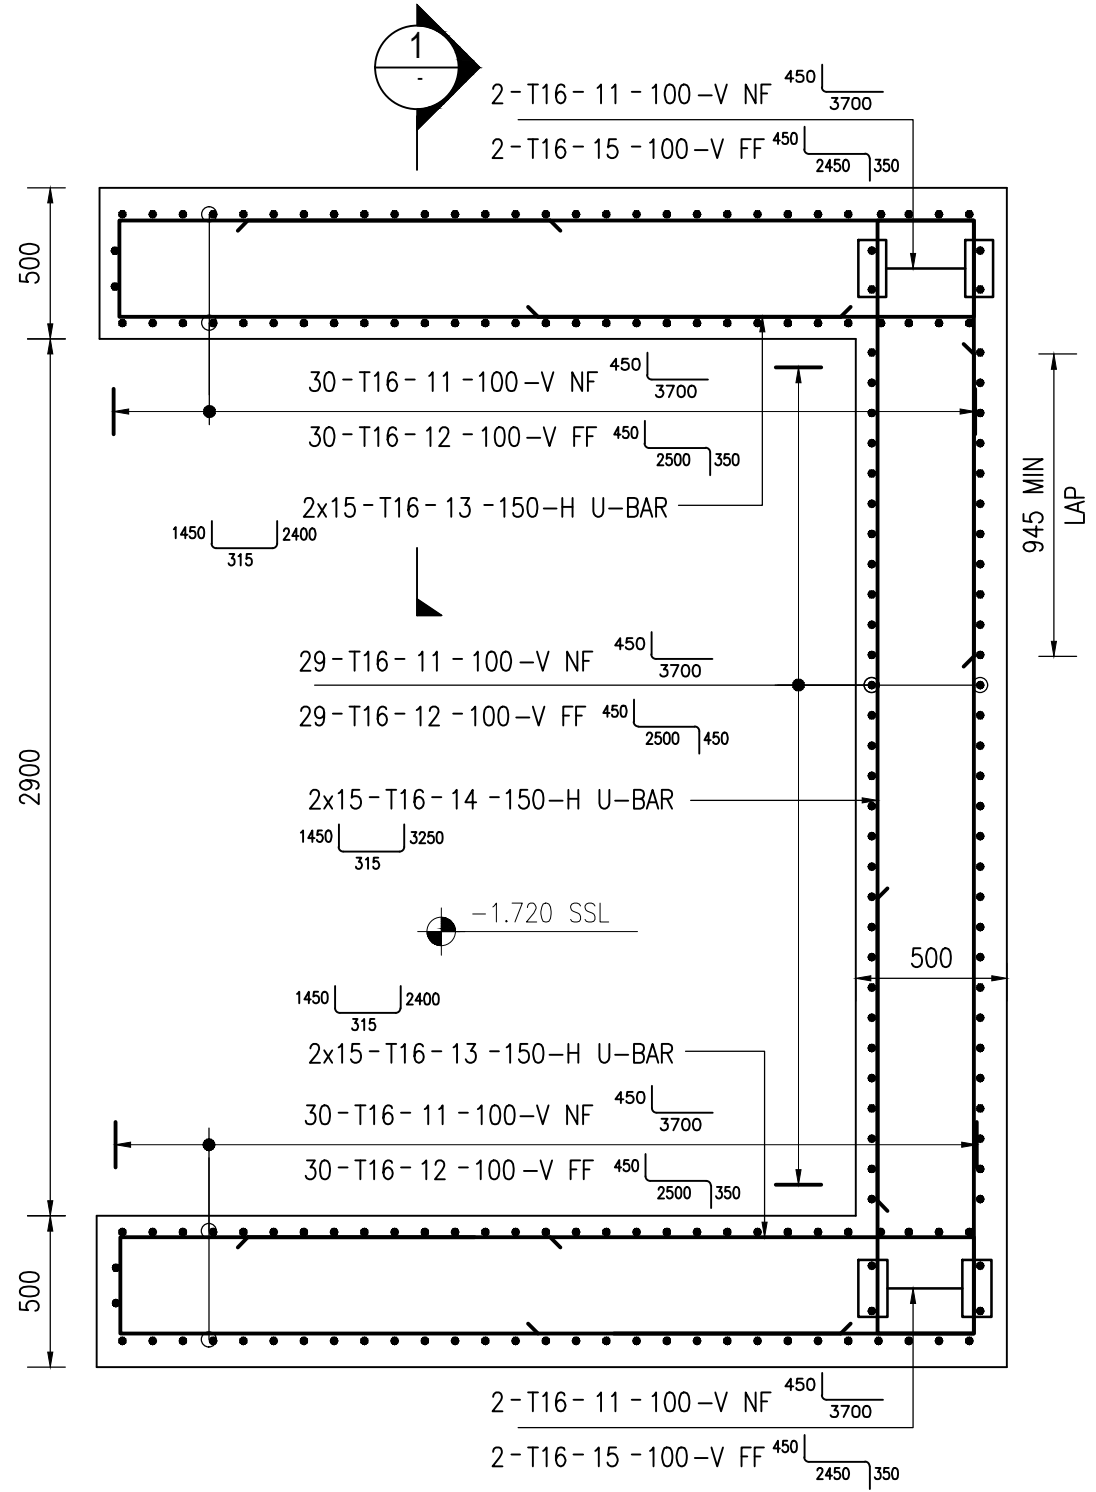


SECTION-1
SCALE 1/25

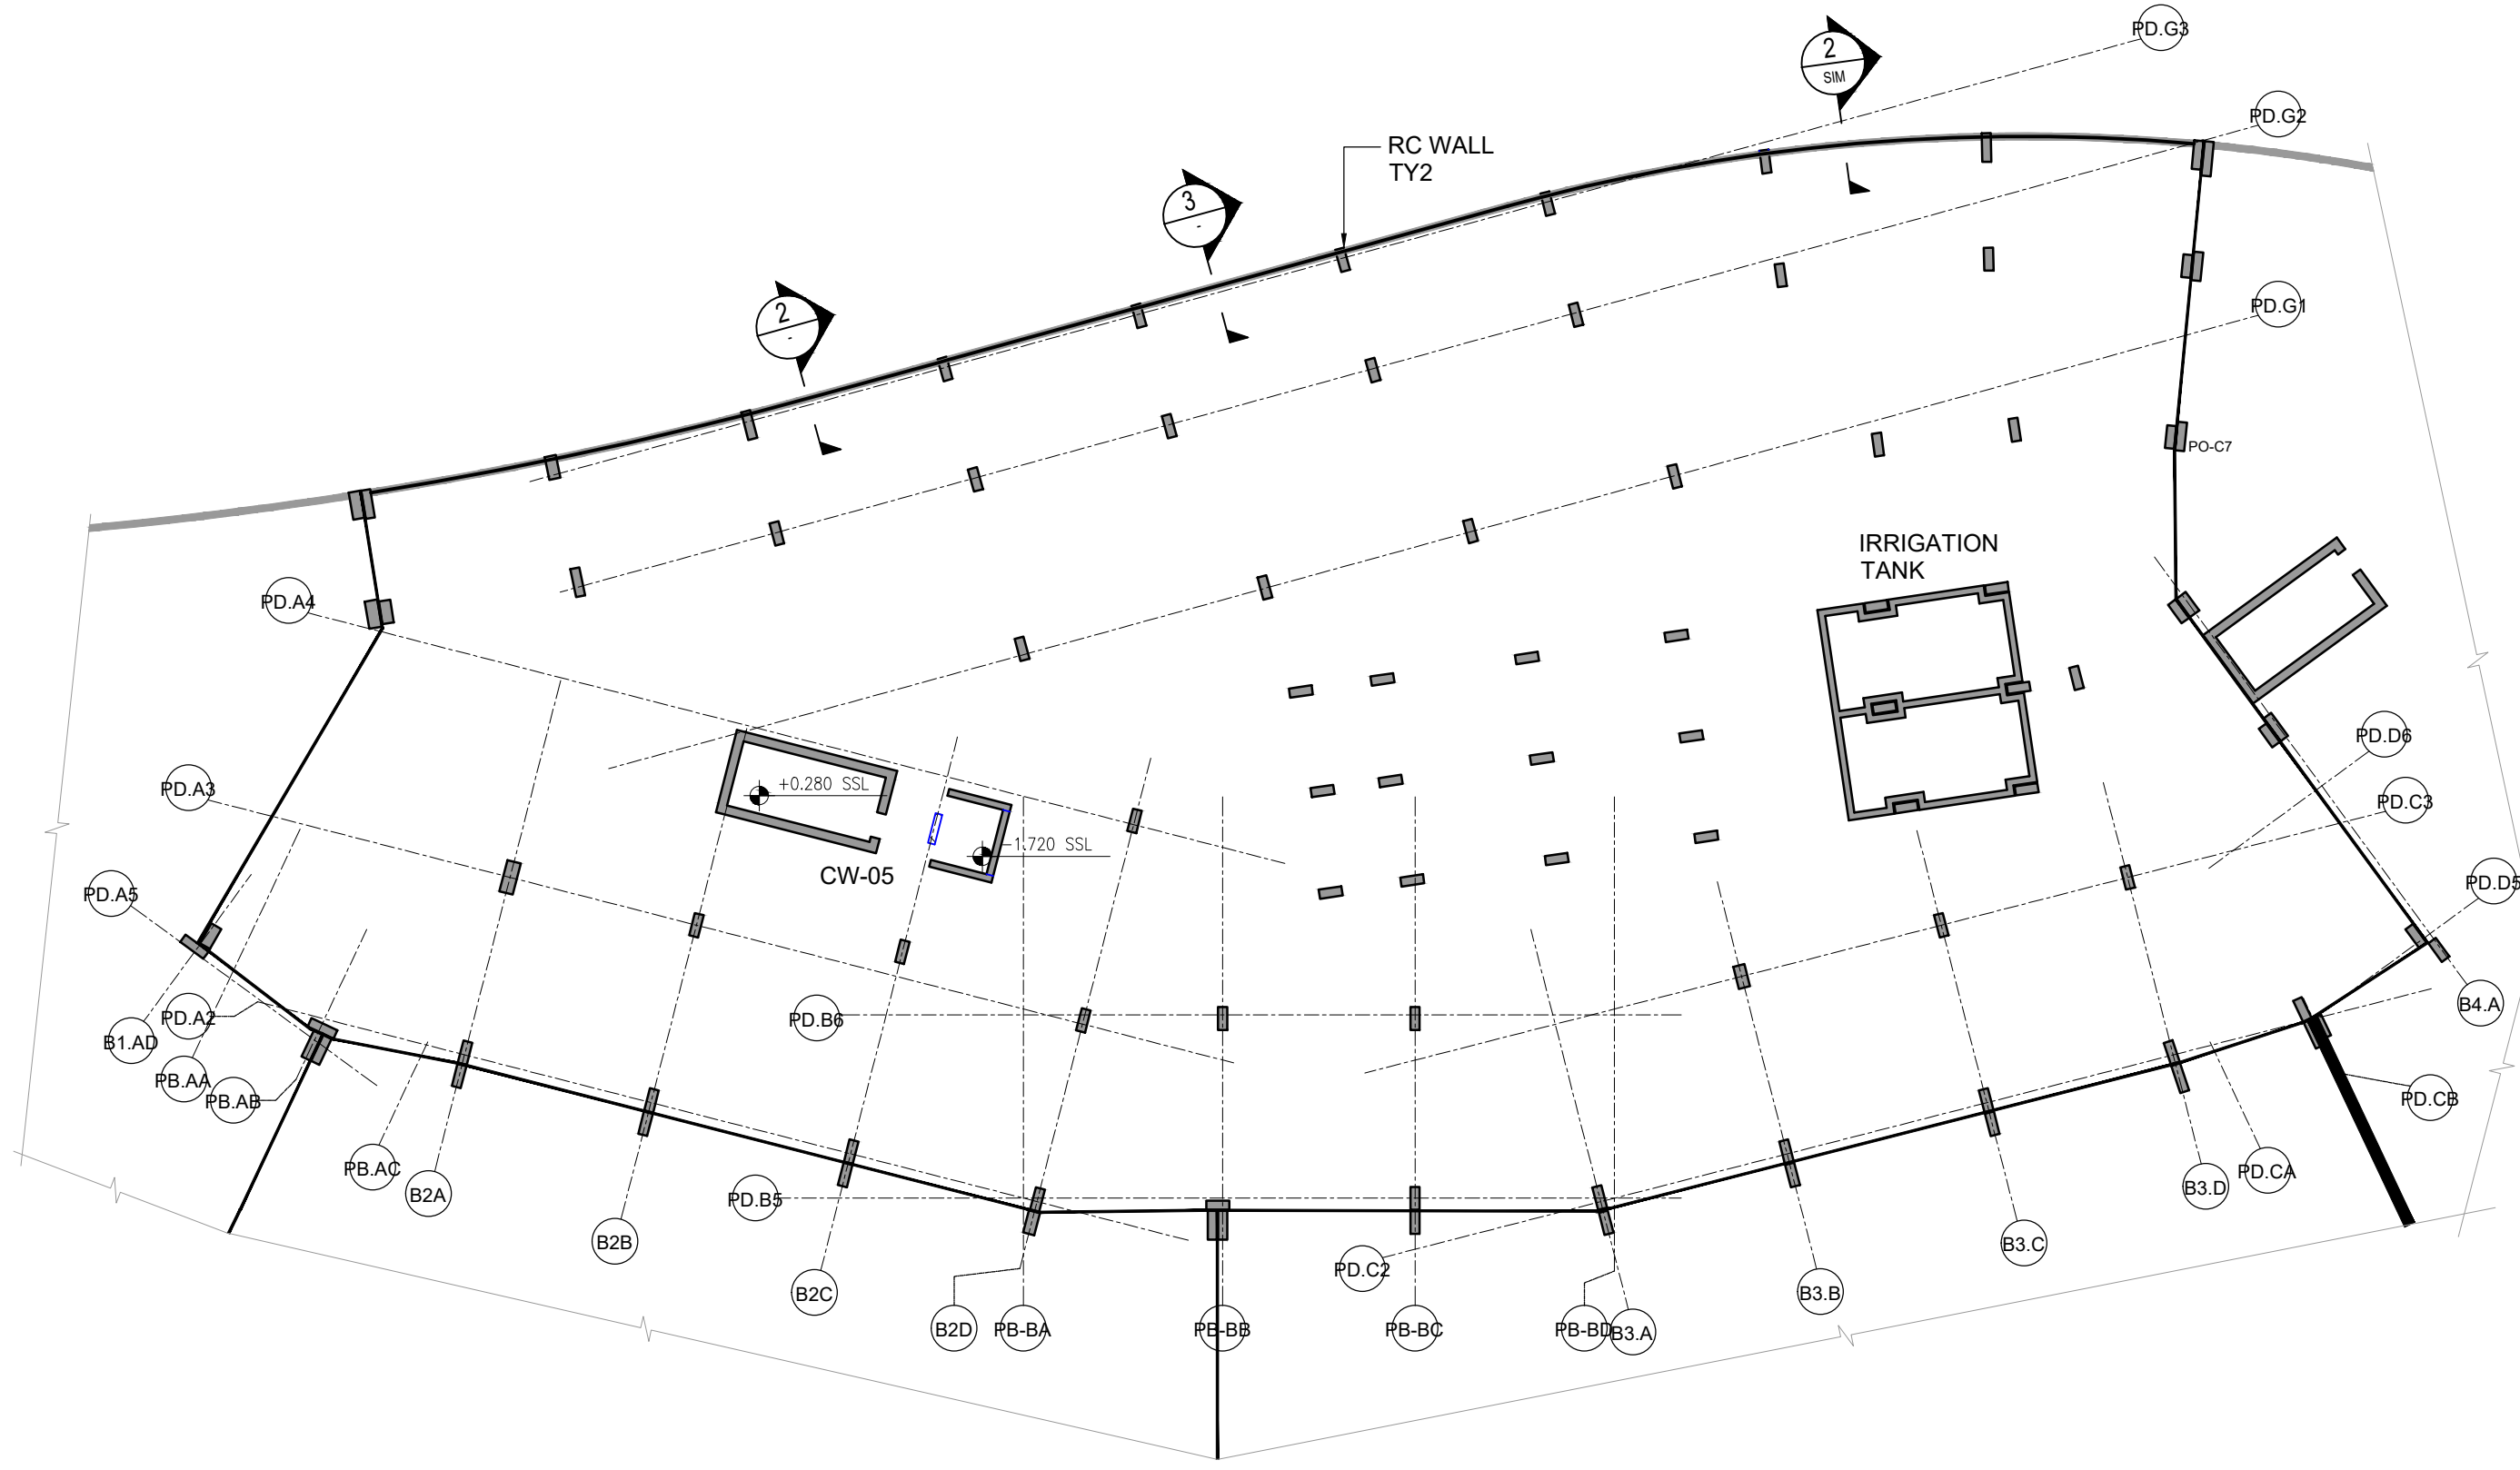

PLOT - 01 FOUNDATION TO GROUND FLOOR (AREA-5 WALL KEY PLAN)
NOT TO SCALE

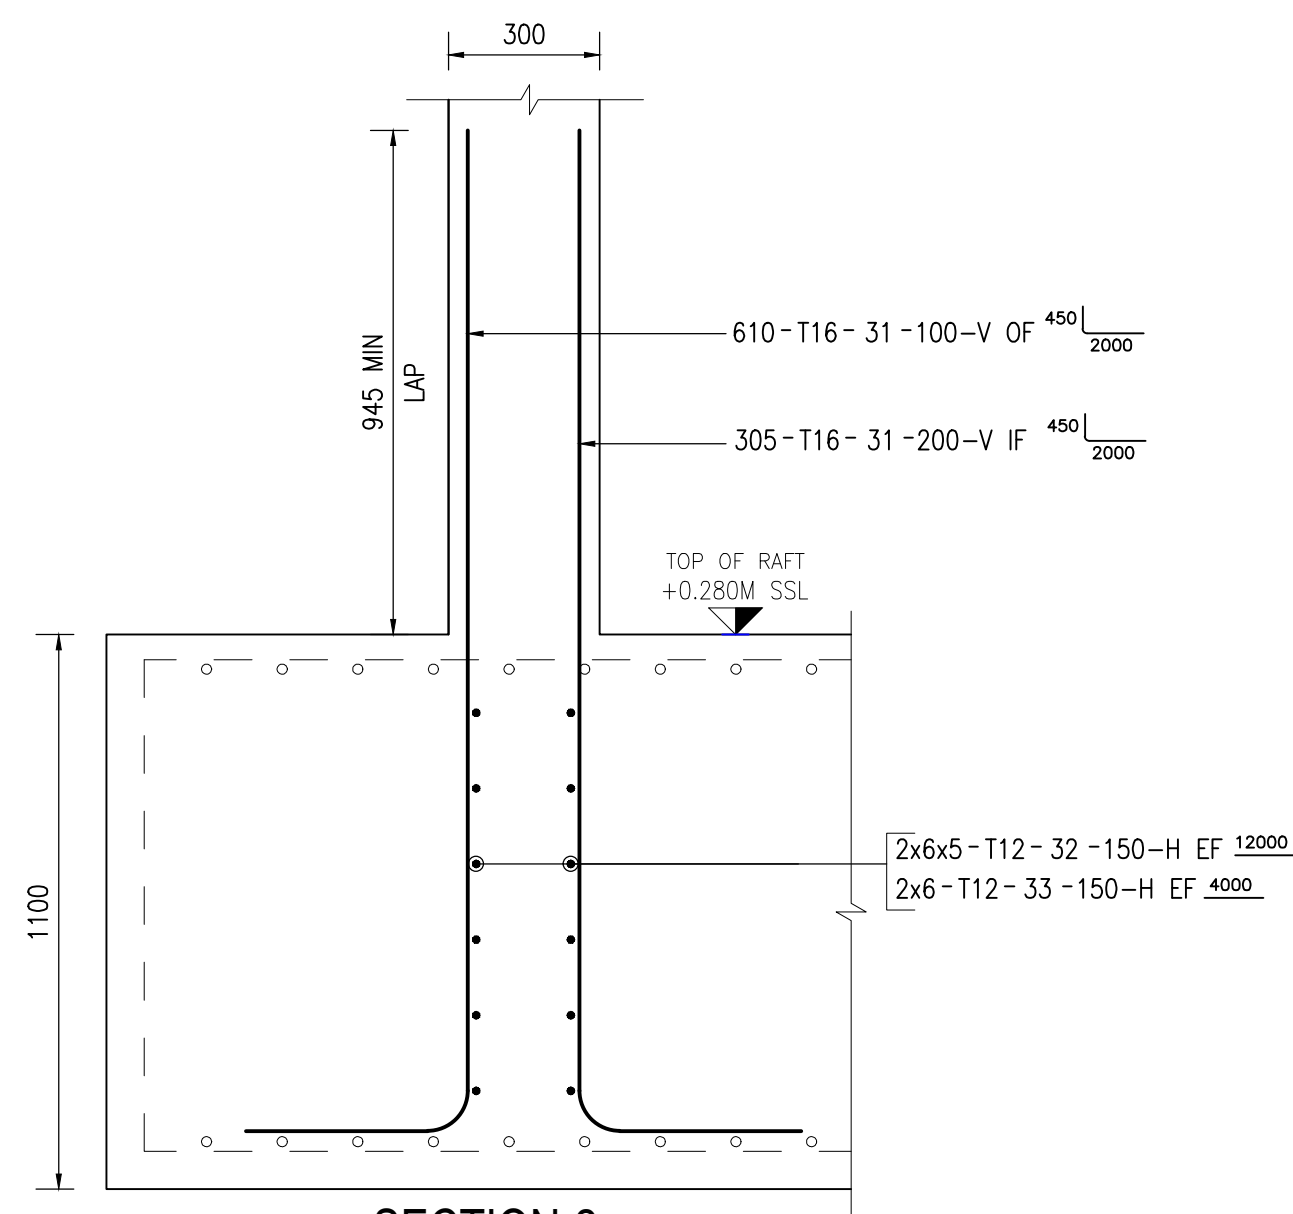

SECTION-2
SCALE 1/15

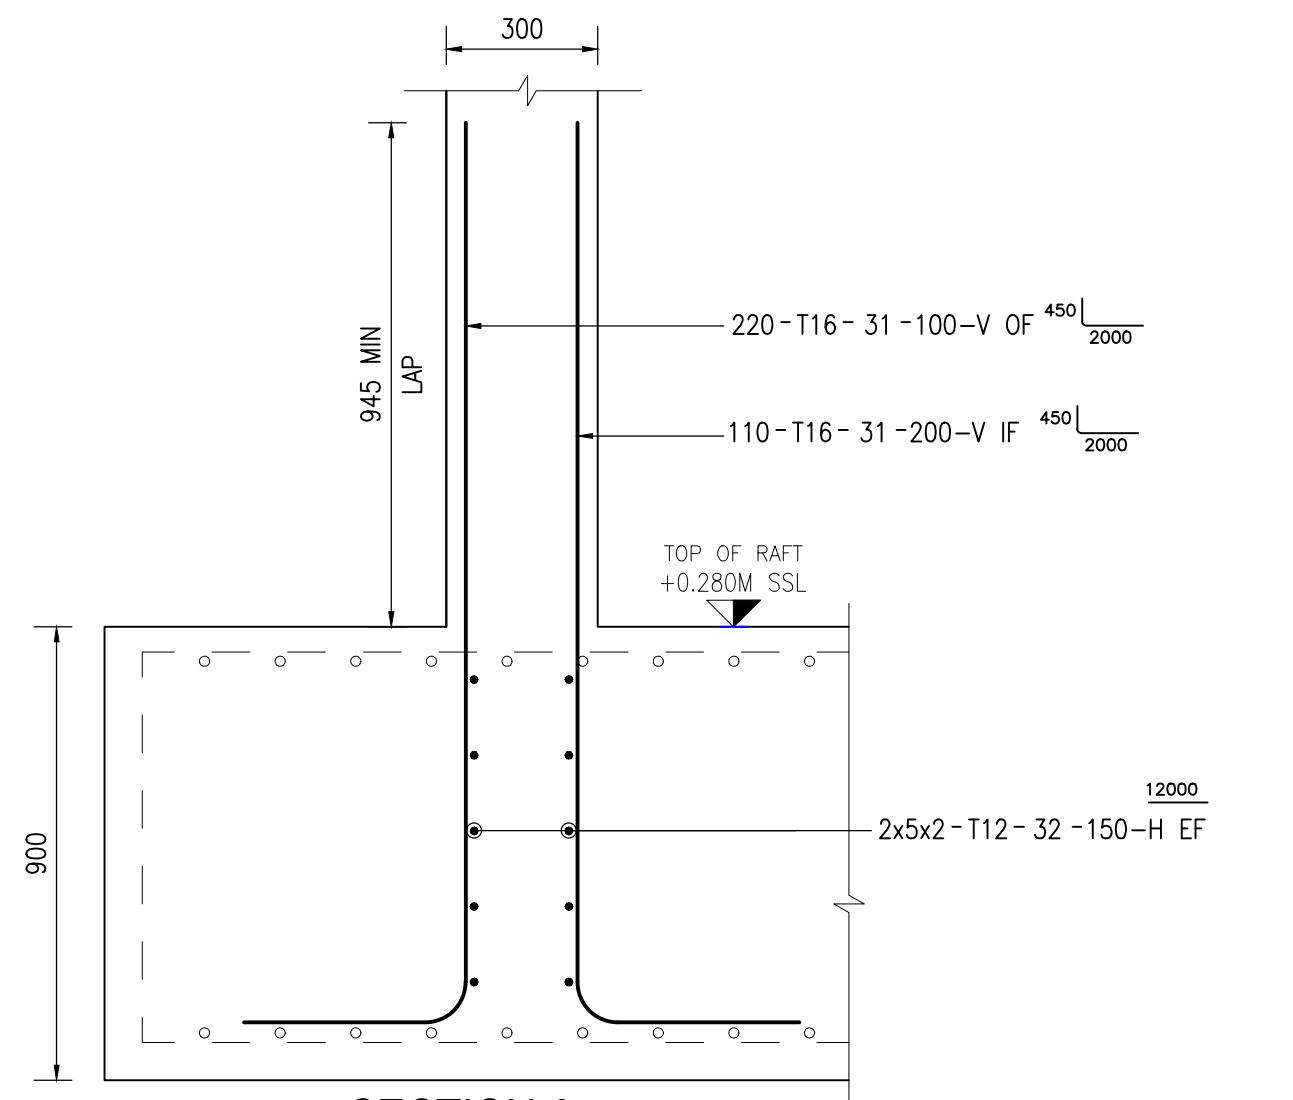

SECTION-3
SCALE 1/15