




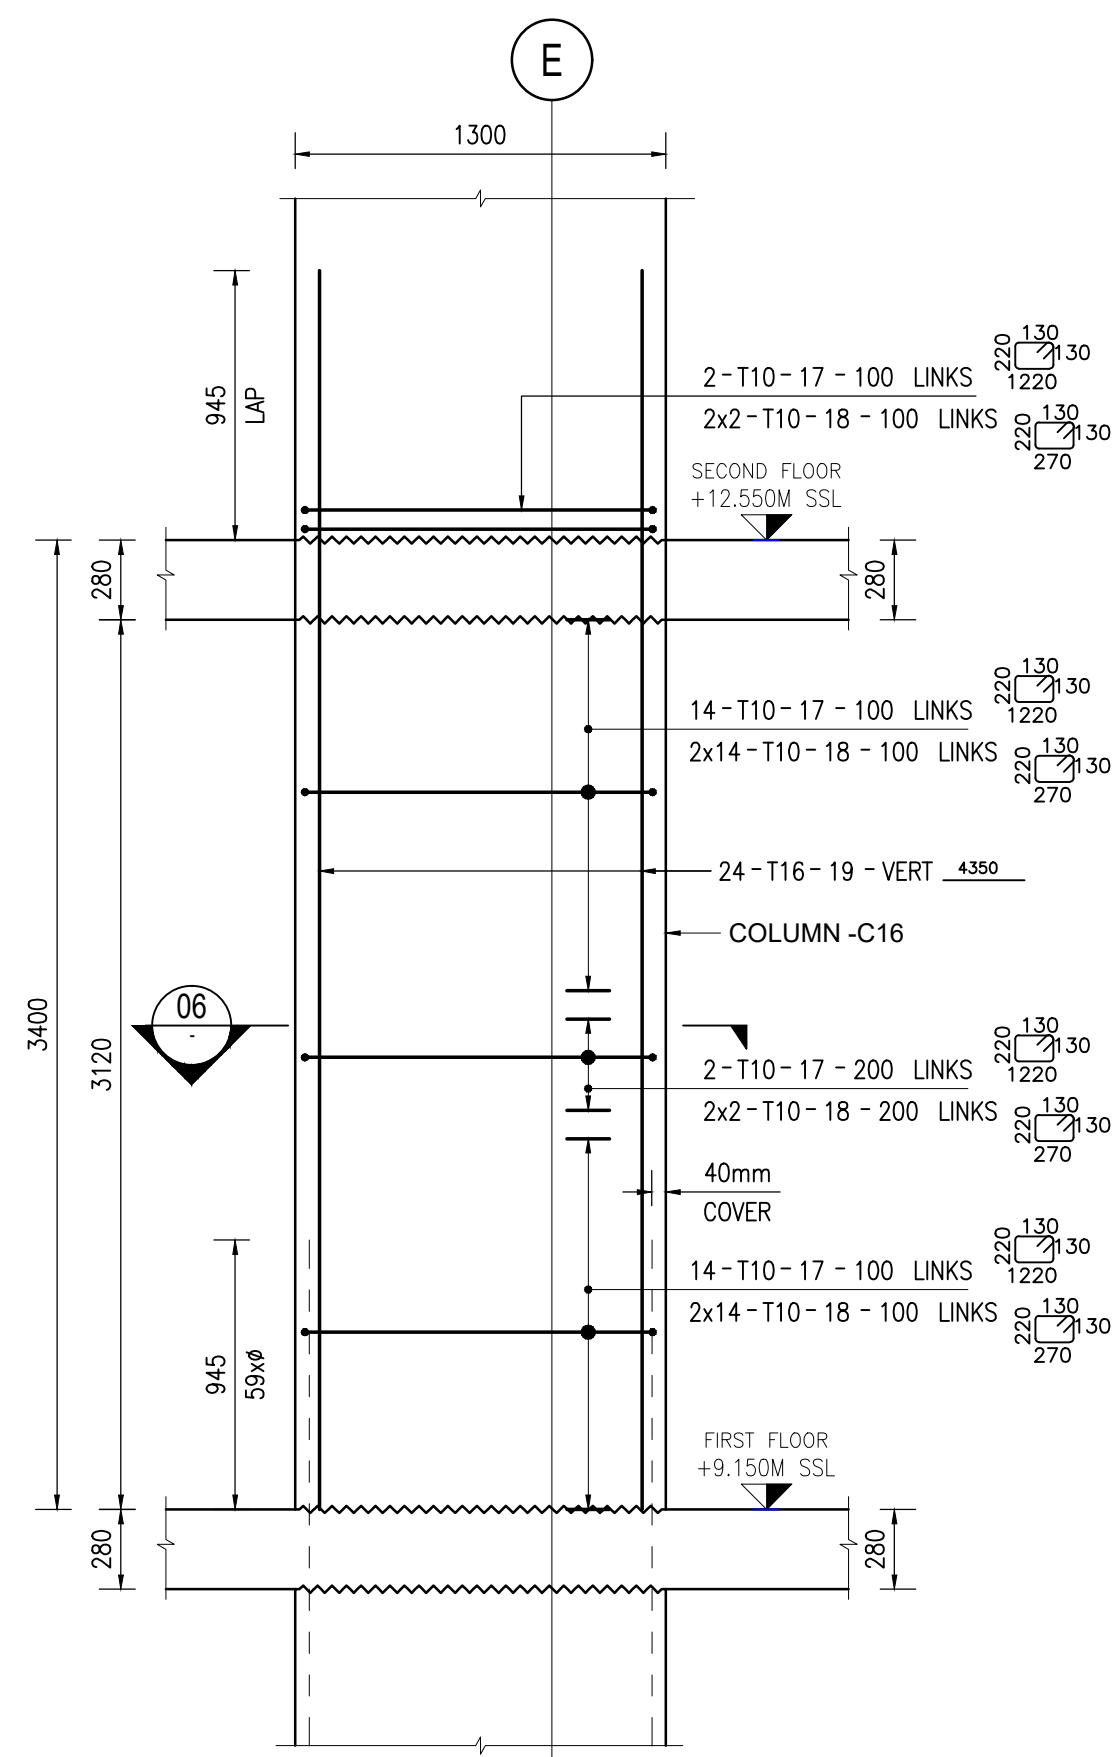


06.COLUMN C16 (1300 x 500) - 1 No.
@ GRIDS - [(C/4)]
SCALE 1/25

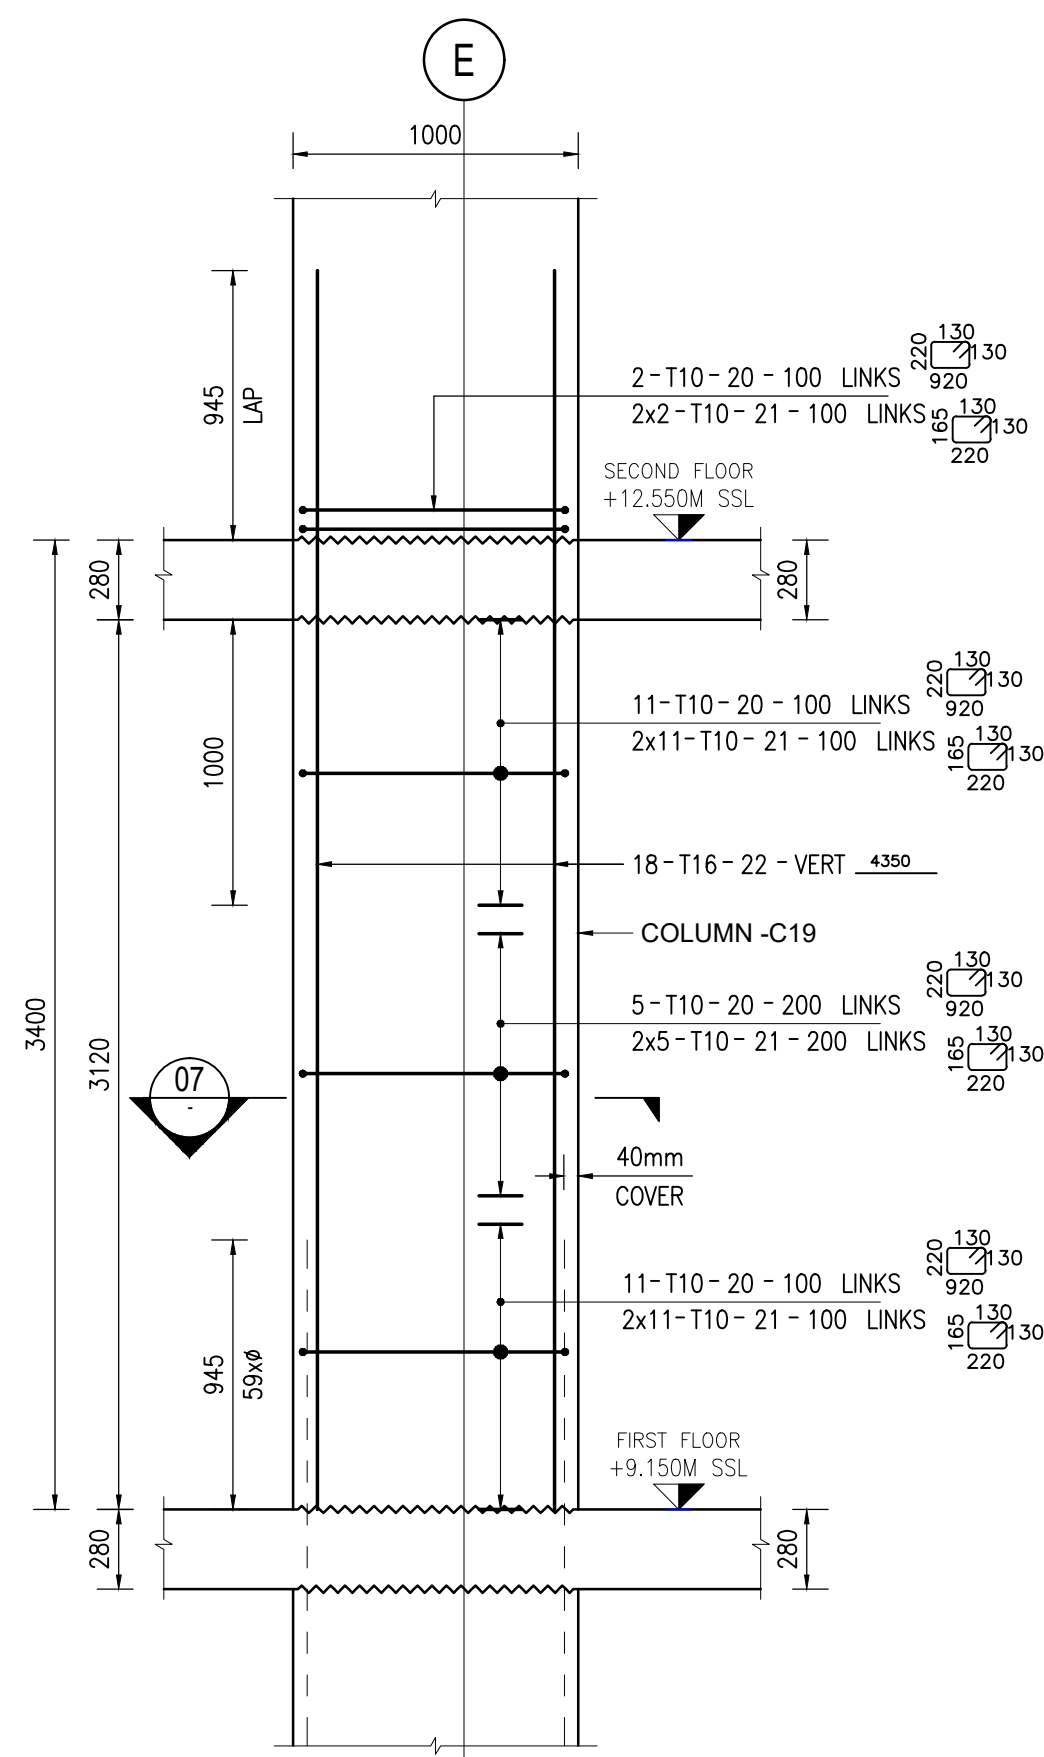


07.COLUMN C19 (1000 x 300) - 1 No.
@ GRIDS - [(E/6)]
SCALE 1/25

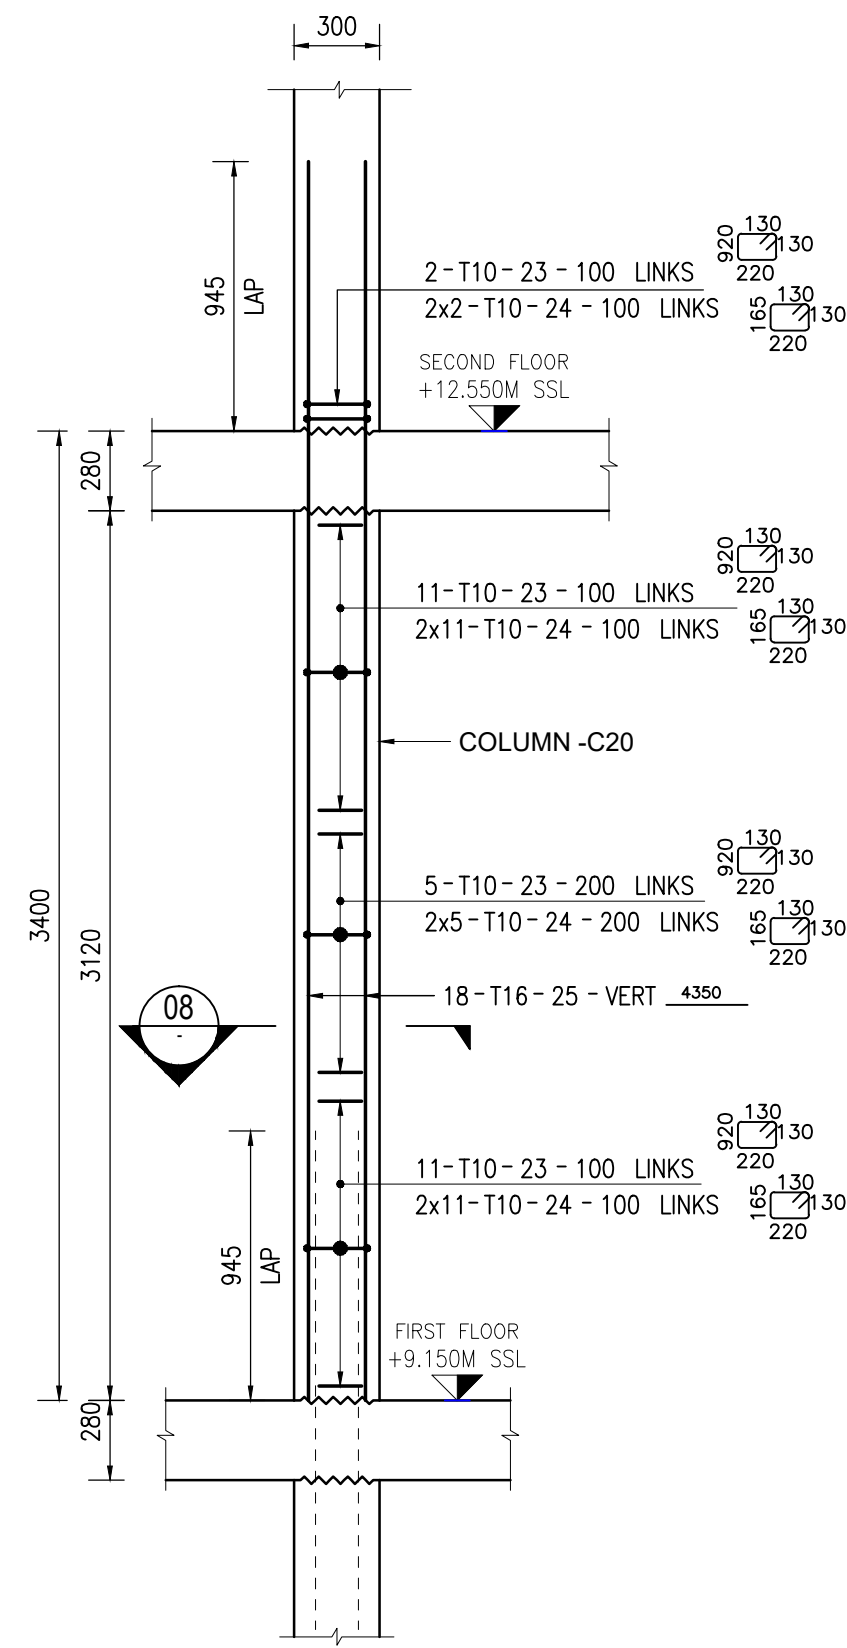


08.COLUMN C20 (1000 x 300) - 1 No.
@ GRIDS - [(F/1)]
SCALE 1/25

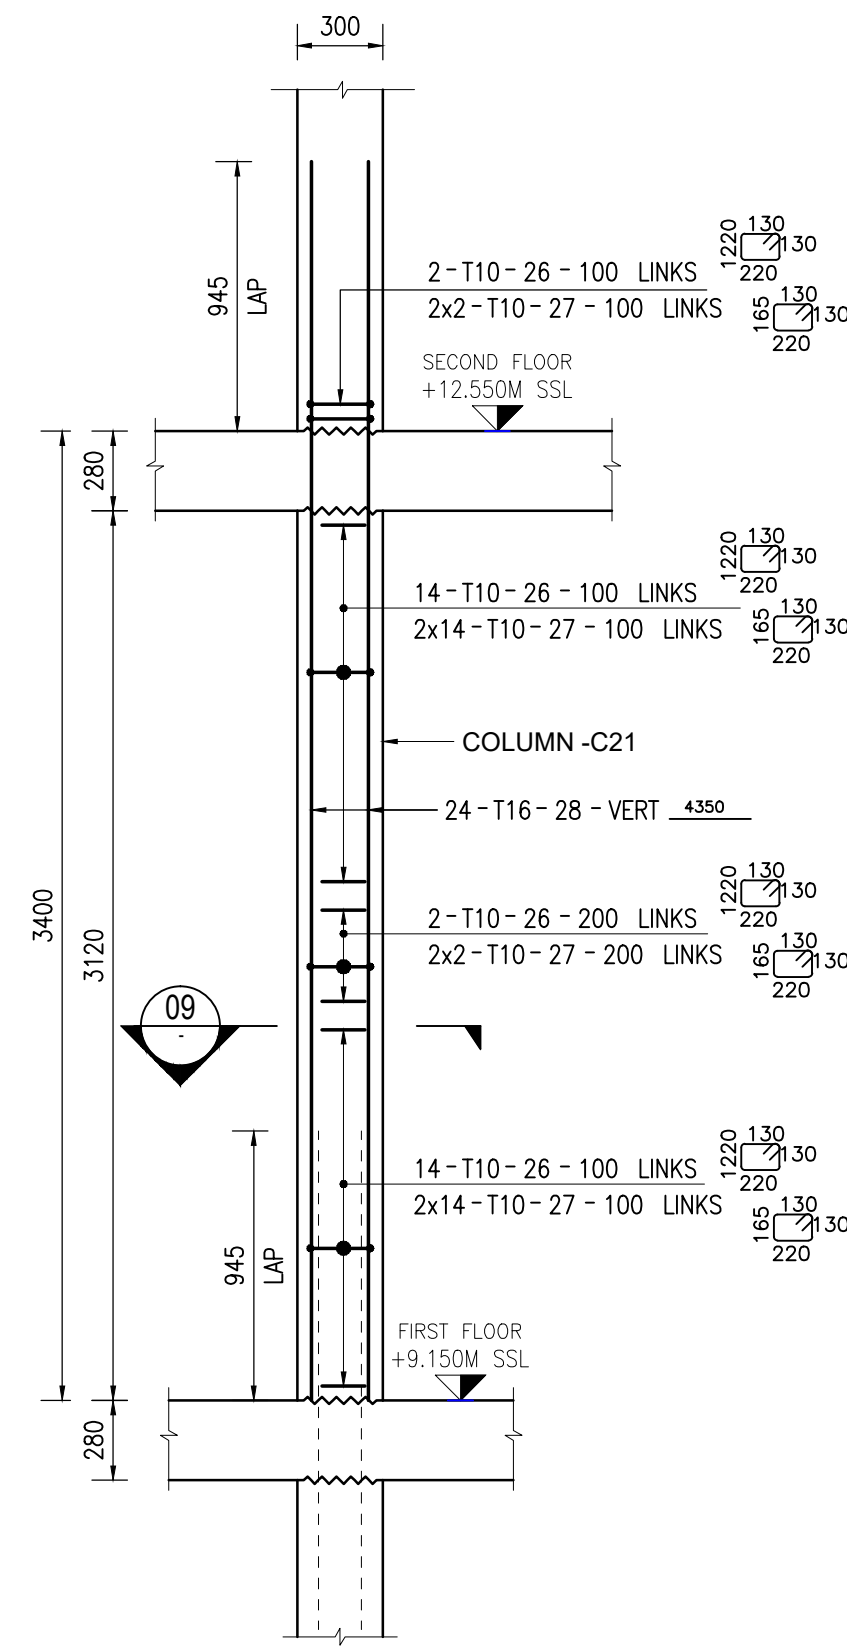

09.COLUMN C21 (1300 x 300) - 1 No.
@ GRIDS - [(F/1)]
SCALE 1/25

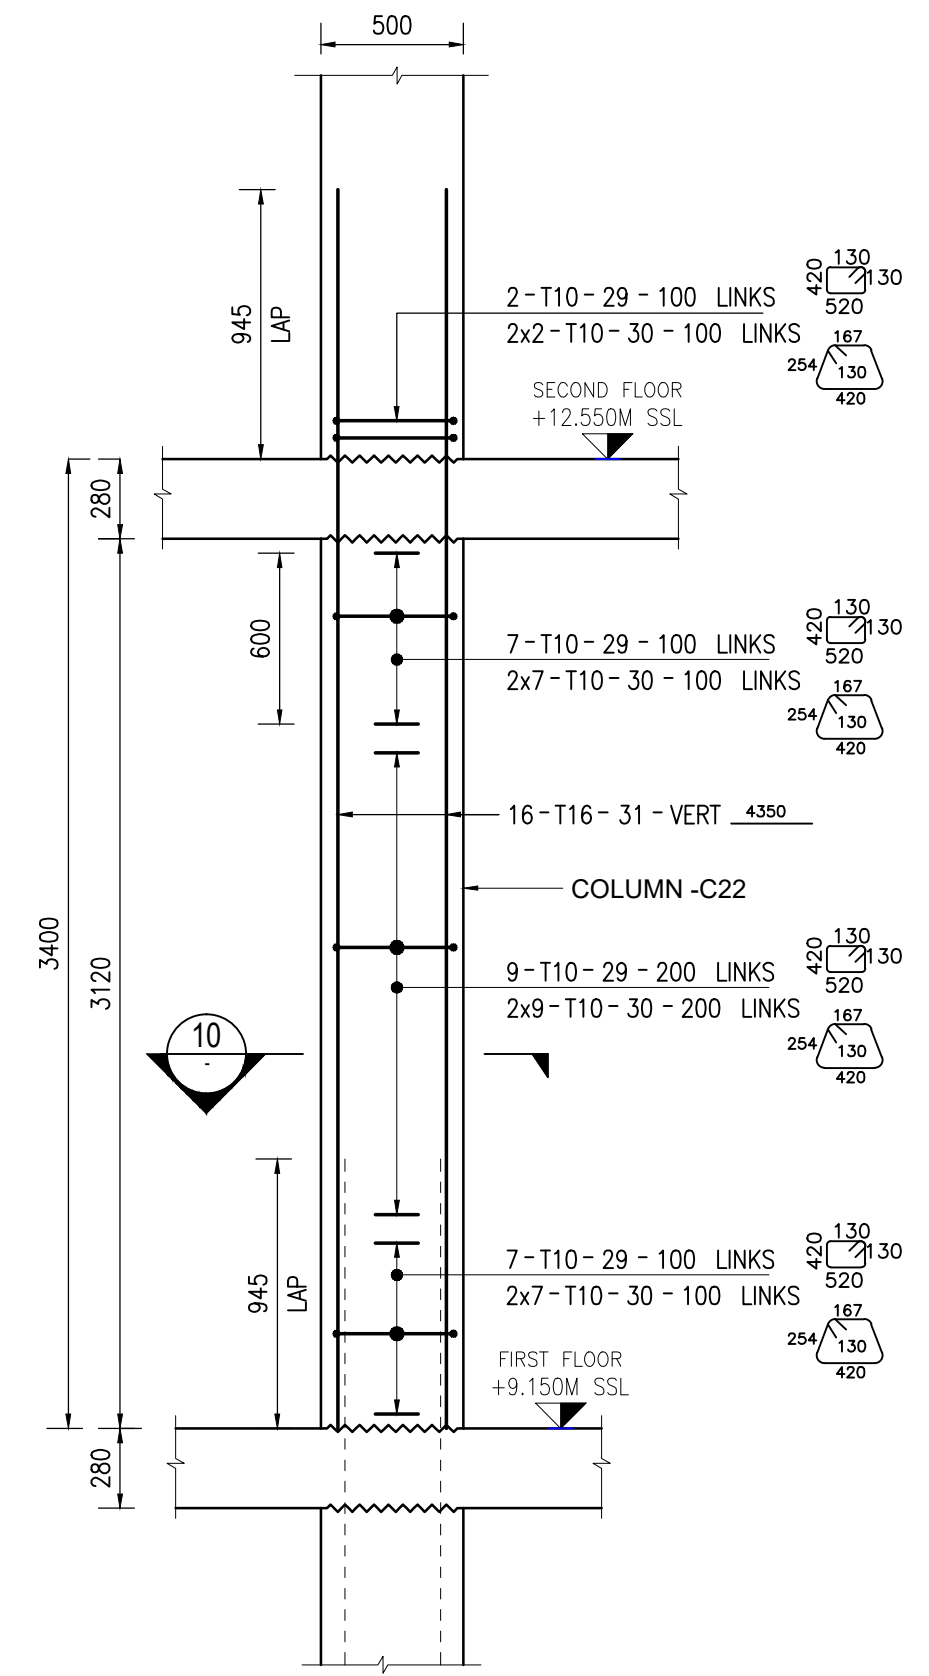


10.COLUMN C22 (600 x 500) - 1 No.
@ GRIDS - [(C/3)]
SCALE 1/25

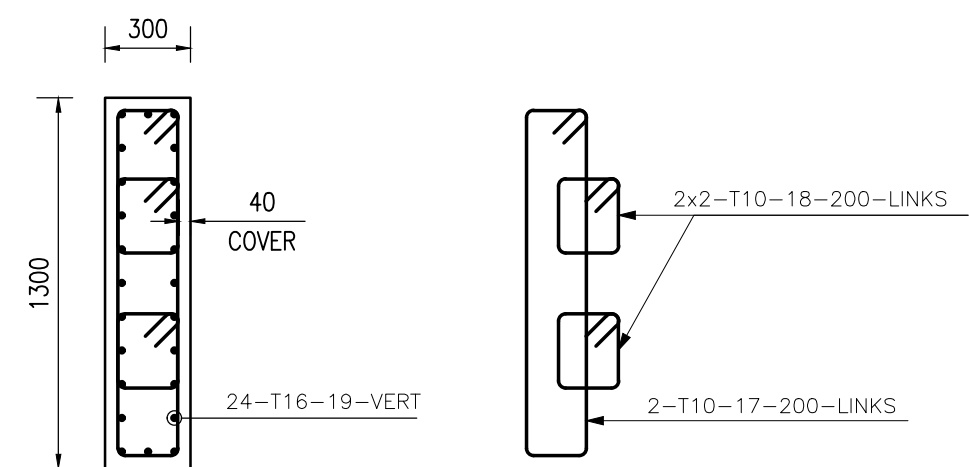


SECTION-05
SCALE 1:25

LINKS ARRANGEMENT
SCALE 1:25

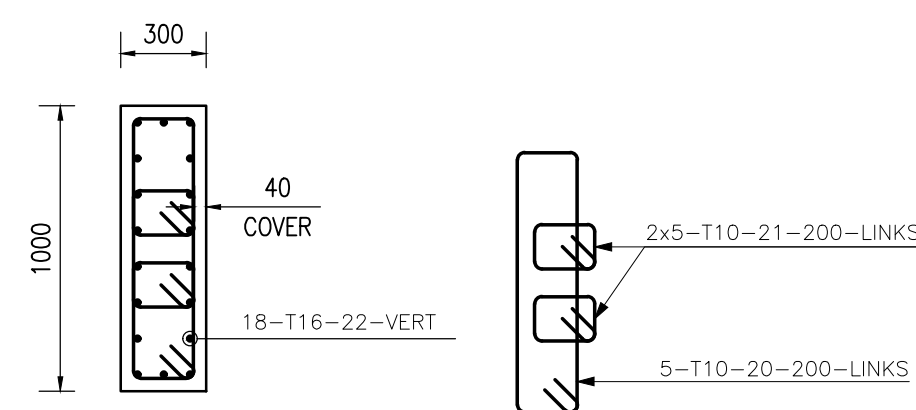


SECTION-07
SCALE 1:25

LINKS ARRANGEMENT
SCALE 1:25

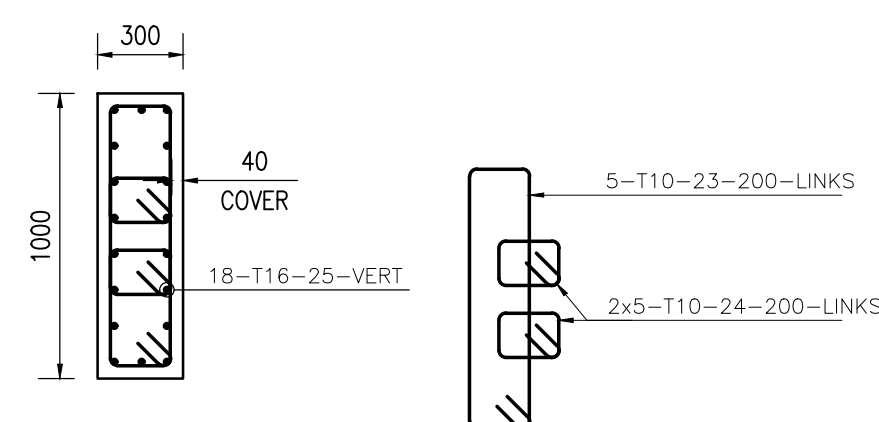


SECTION-08
SCALE 1:25

LINKS ARRANGEMENT
SCALE 1:25

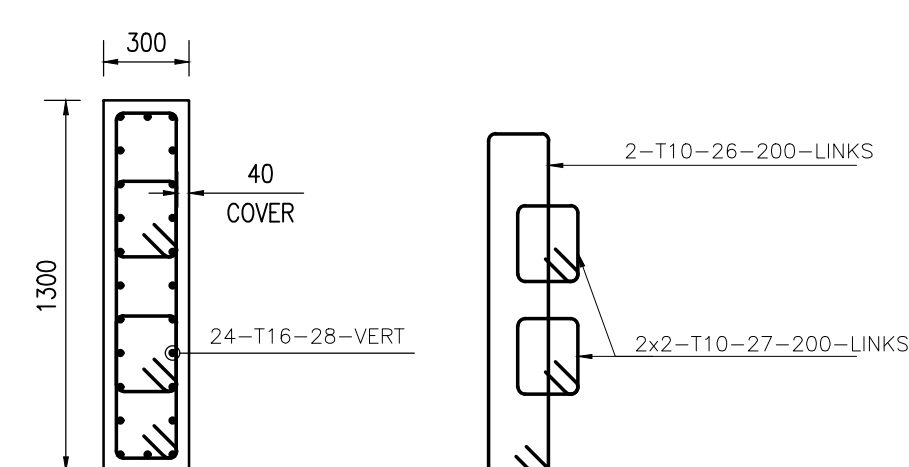

SECTION-09
SCALE 1:25

LINKS ARRANGEMENT
SCALE 1:25

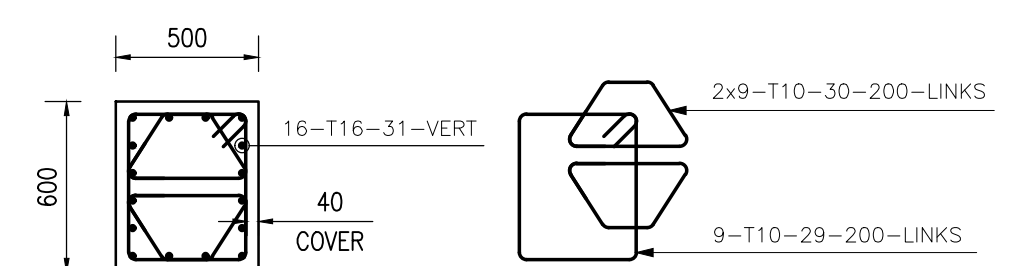

SECTION-10
SCALE 1:25

LINKS ARRANGEMENT
SCALE 1:25