




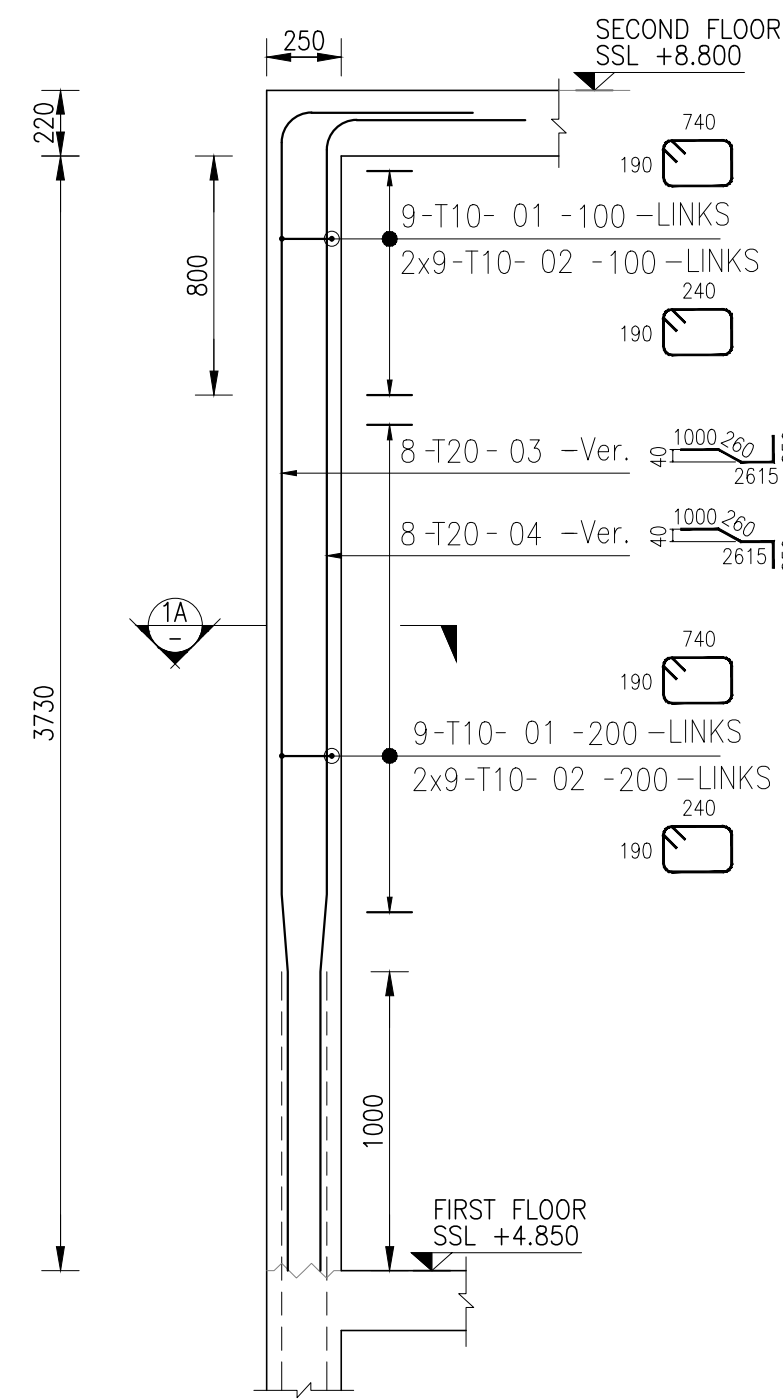


1A.ELEVATION-C01
SCALE 1:25 (1 NO)

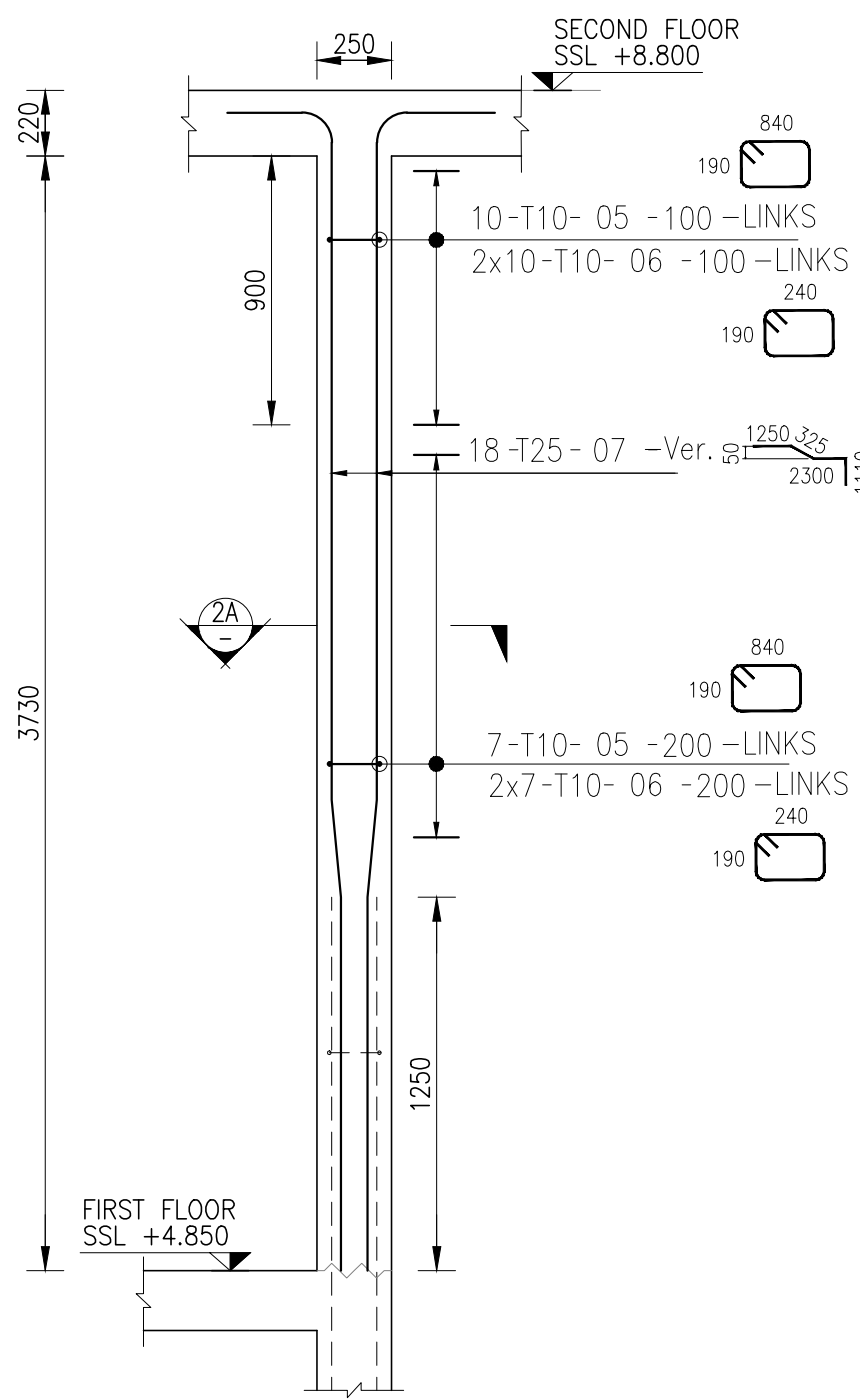


2A.ELEVATION-C02
SCALE 1:25 (1 NO)

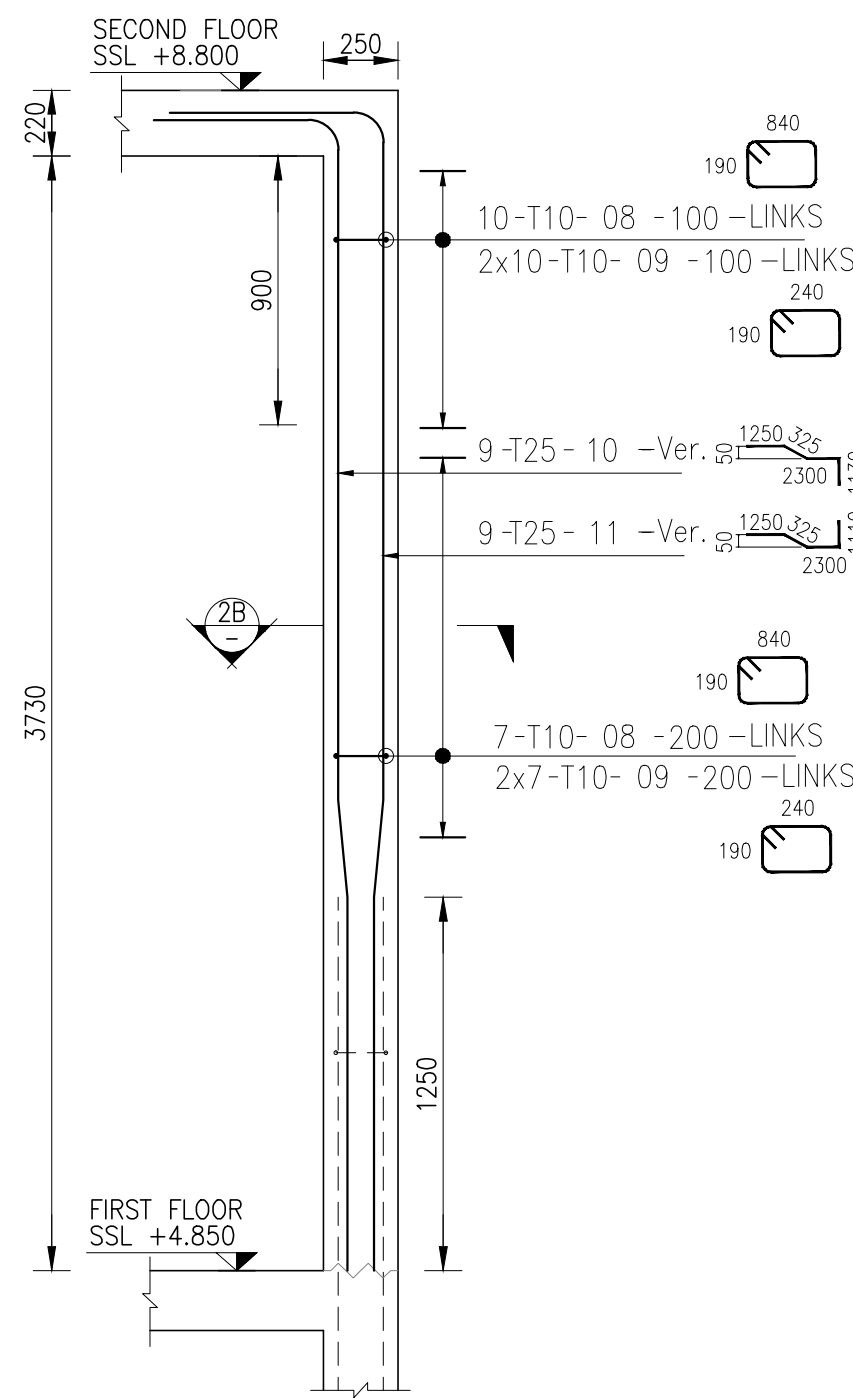


2B.ELEVATION-C02
SCALE 1:25 (1 NO)

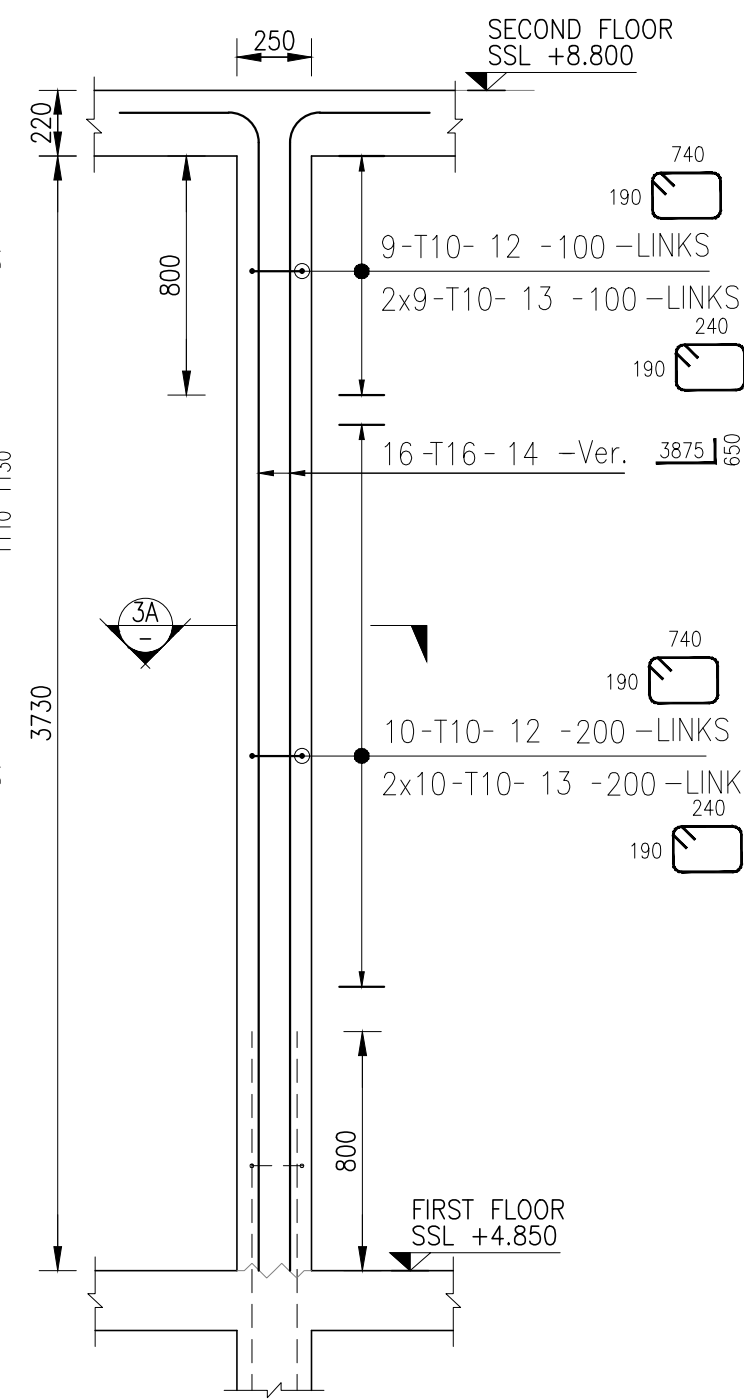


3A.ELEVATION-C03
SCALE 1:25 (1 NO'S)

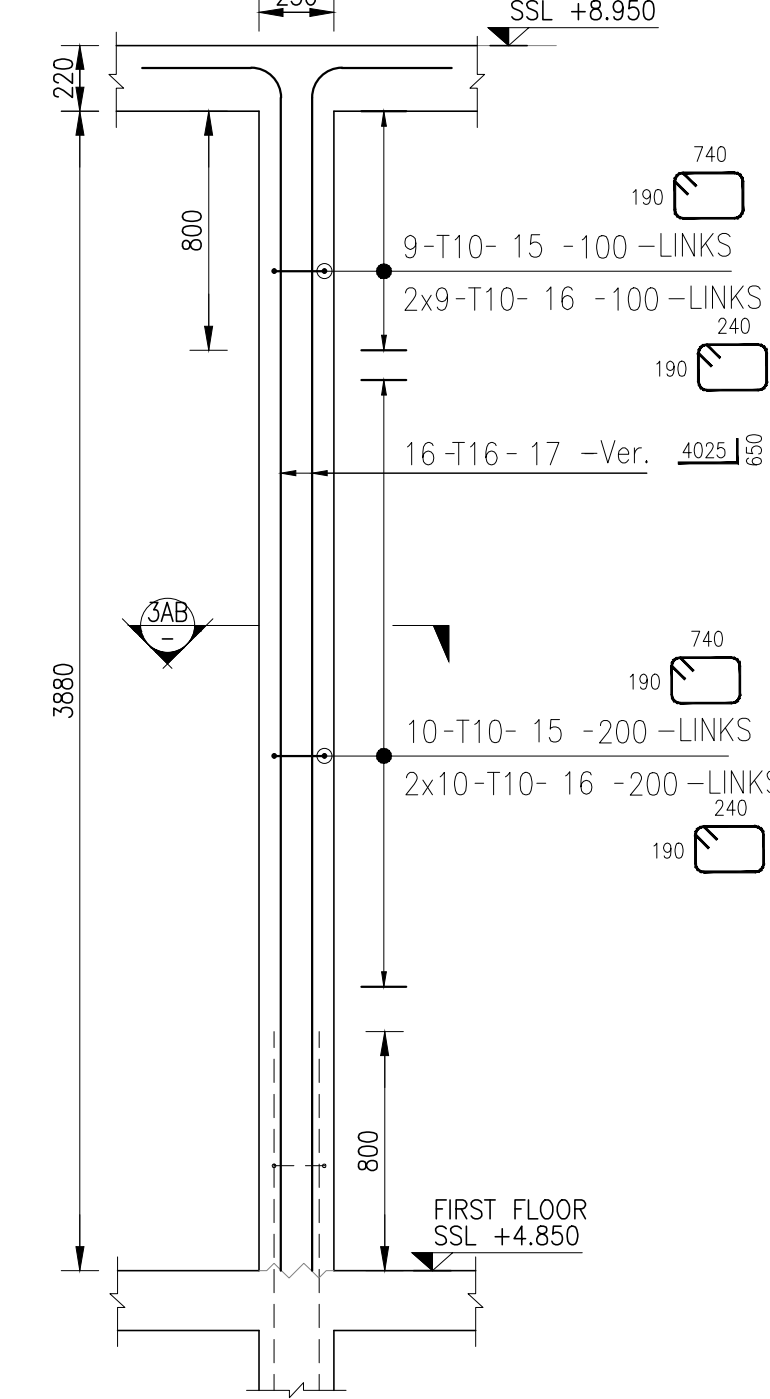


3B.ELEVATION-C03
SCALE 1:25 (1 NO'S)

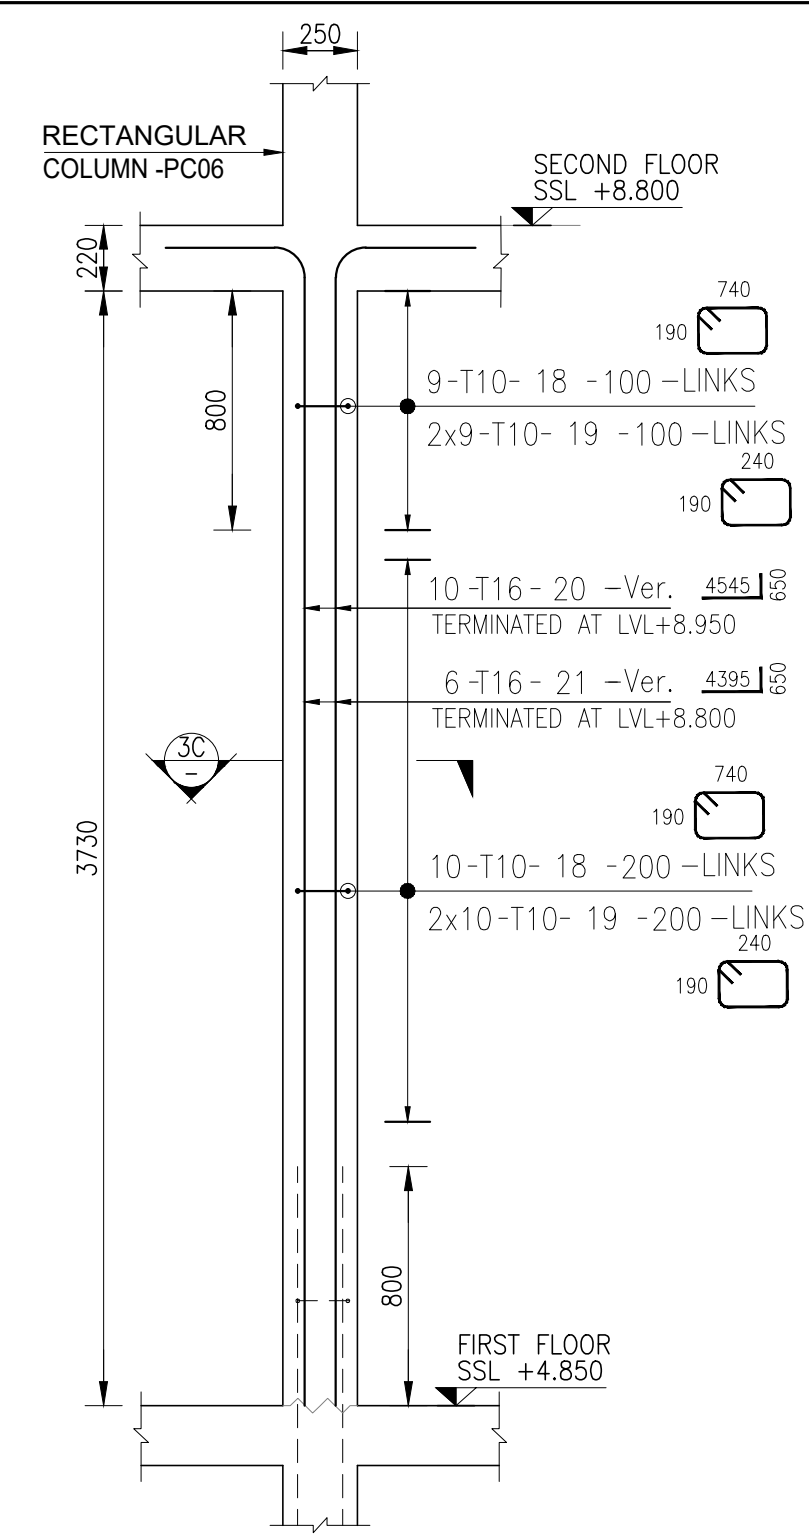


3C.ELEVATION-C03
SCALE 1:25 (1 NO'S)

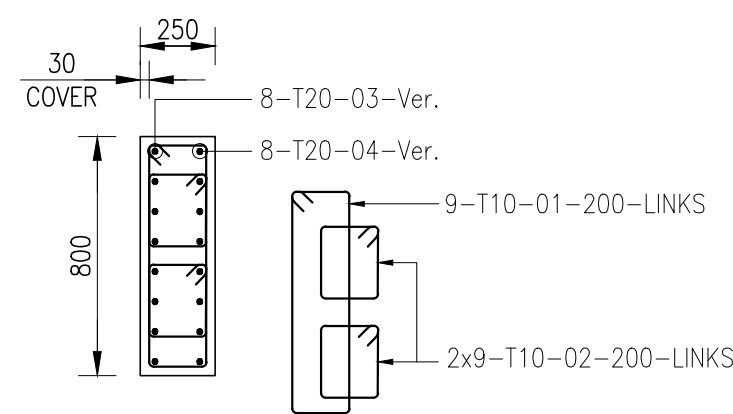


SECTION-1A
SCALE 1:25

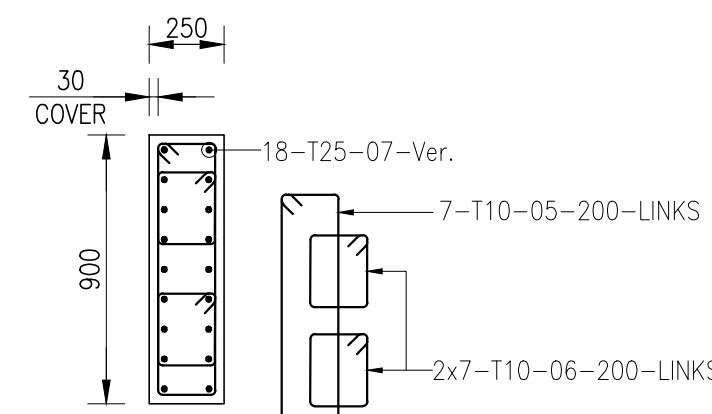


SECTION-2A
SCALE 1:25

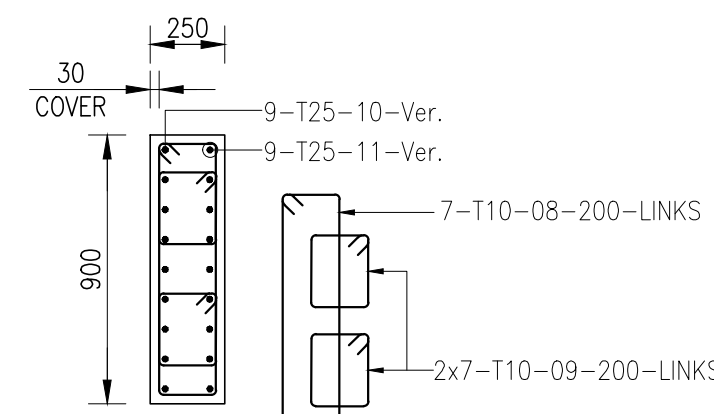


SECTION-2B
SCALE 1:25

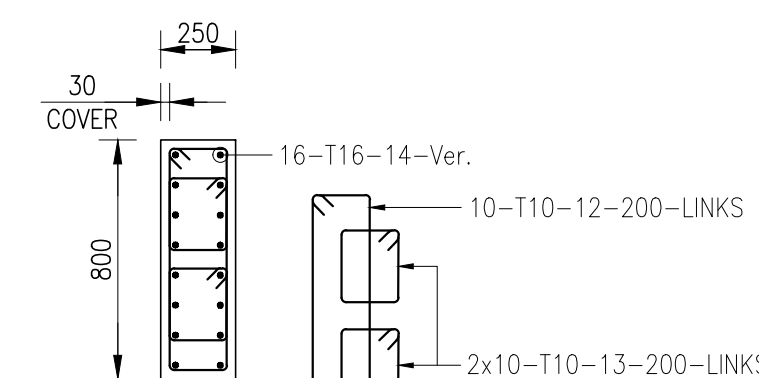


SECTION-3A
SCALE 1:25

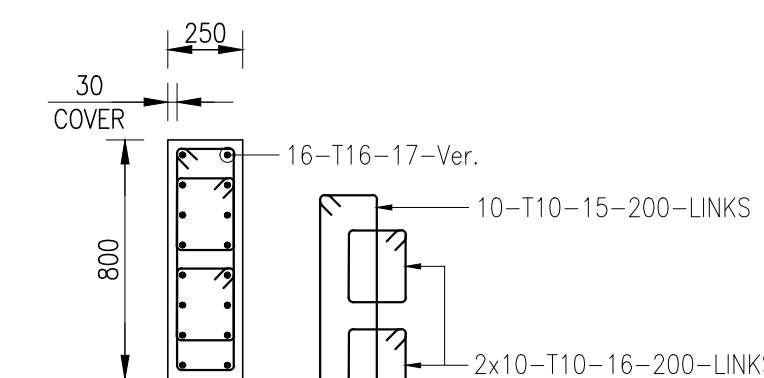


SECTION-3B
SCALE 1:25

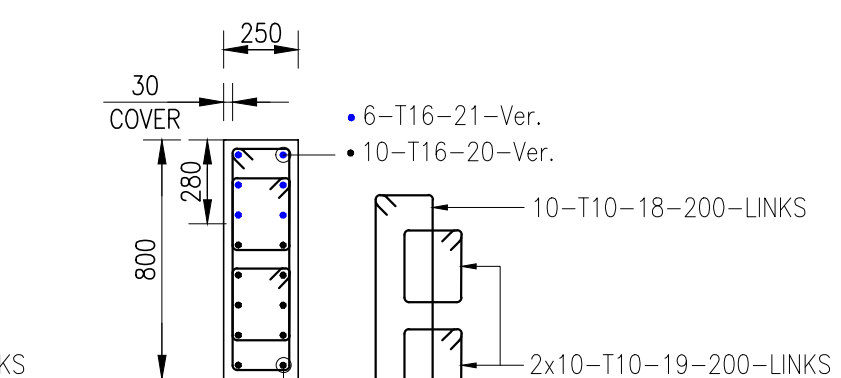


SECTION-3C
SCALE 1:25

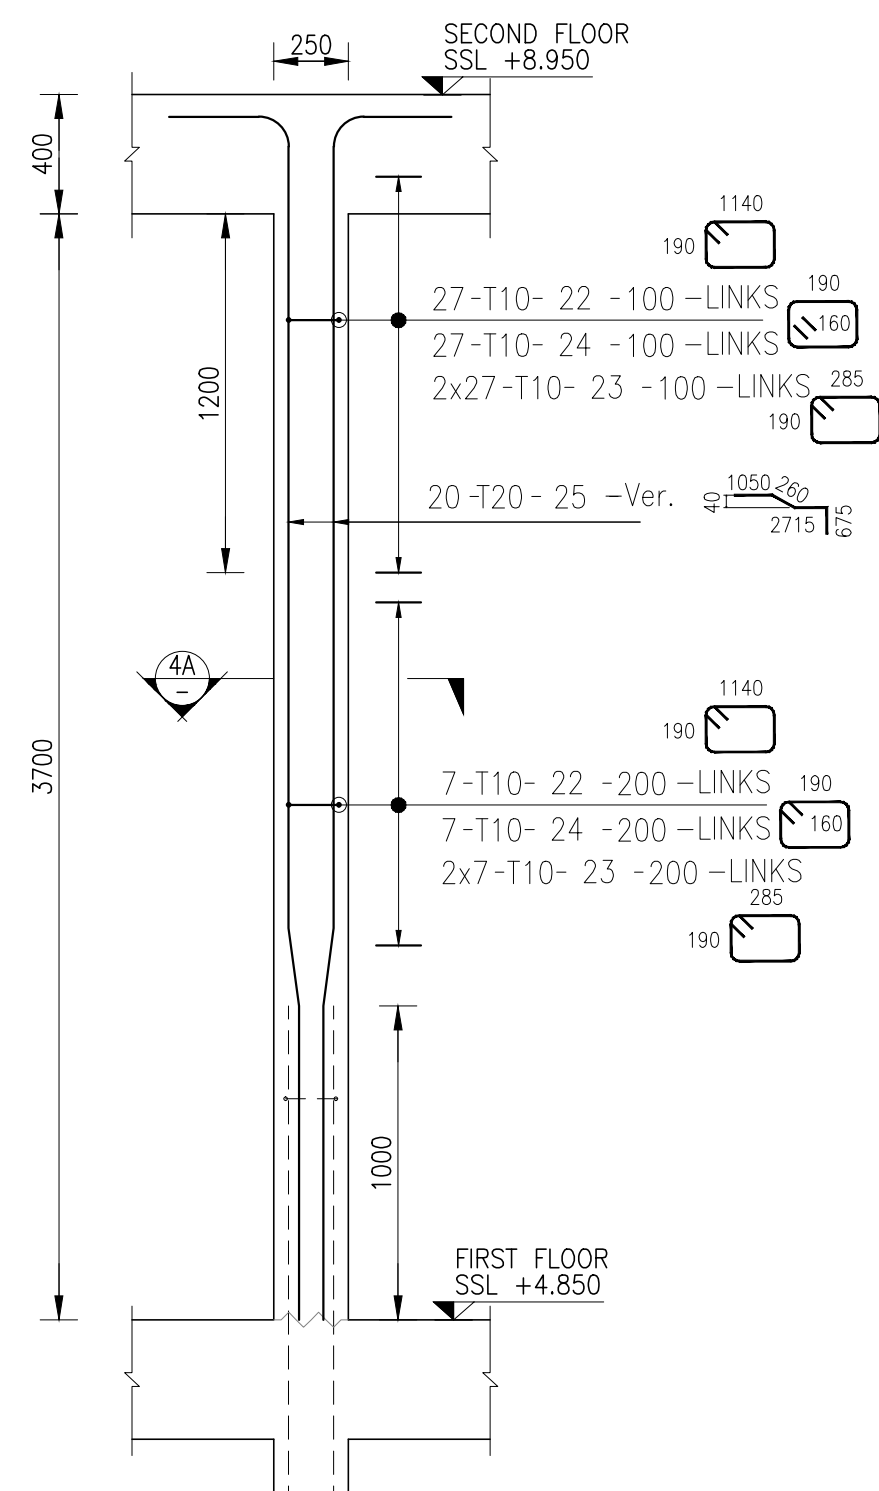


4A.ELEVATION-C04
SCALE 1:25 (1 NO)

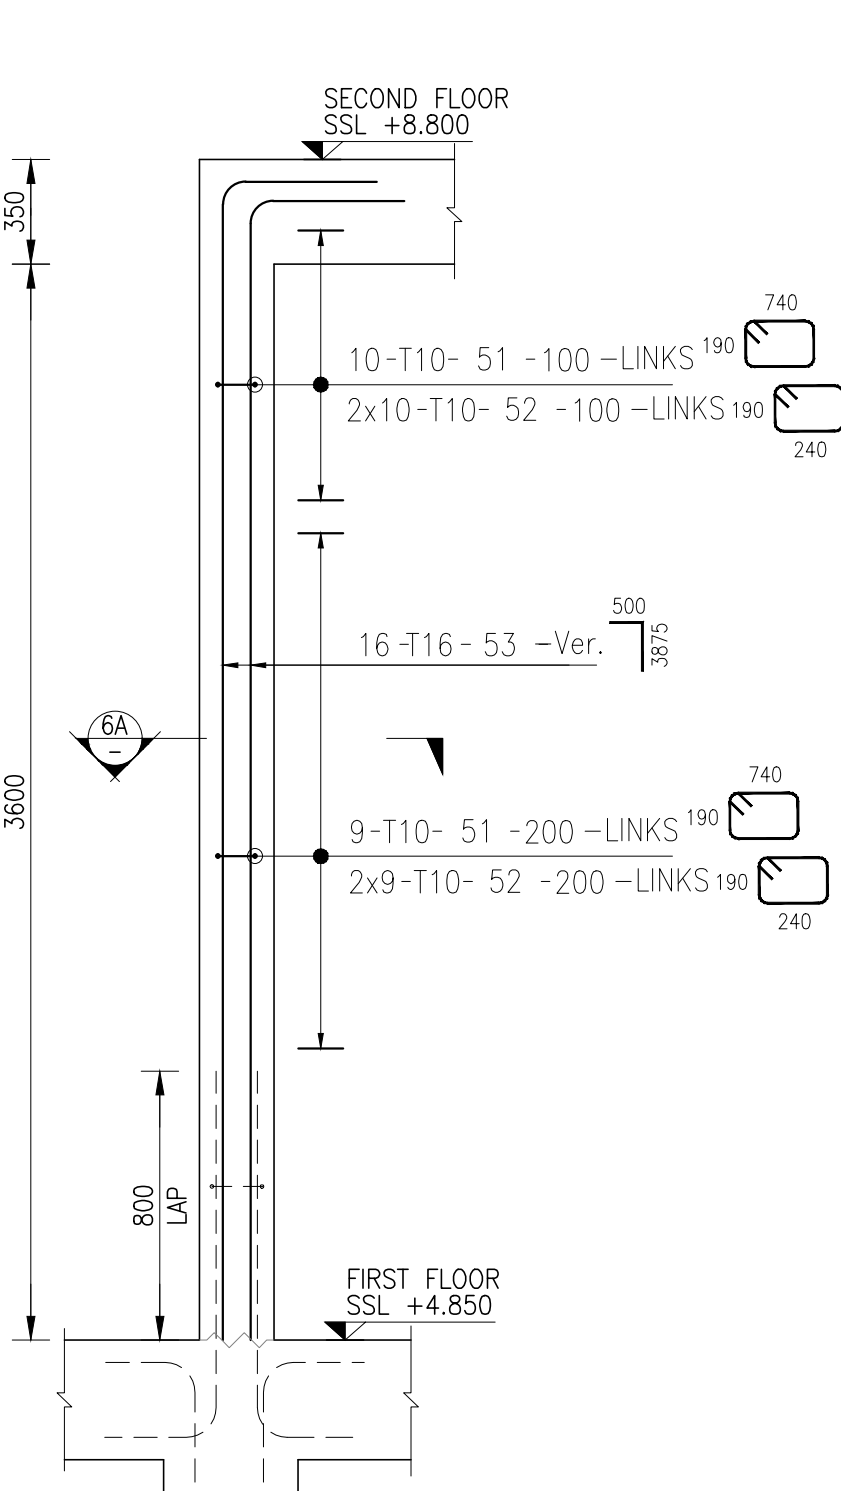


6A.ELEVATION-PC03
SCALE 1:25 (1 NO)

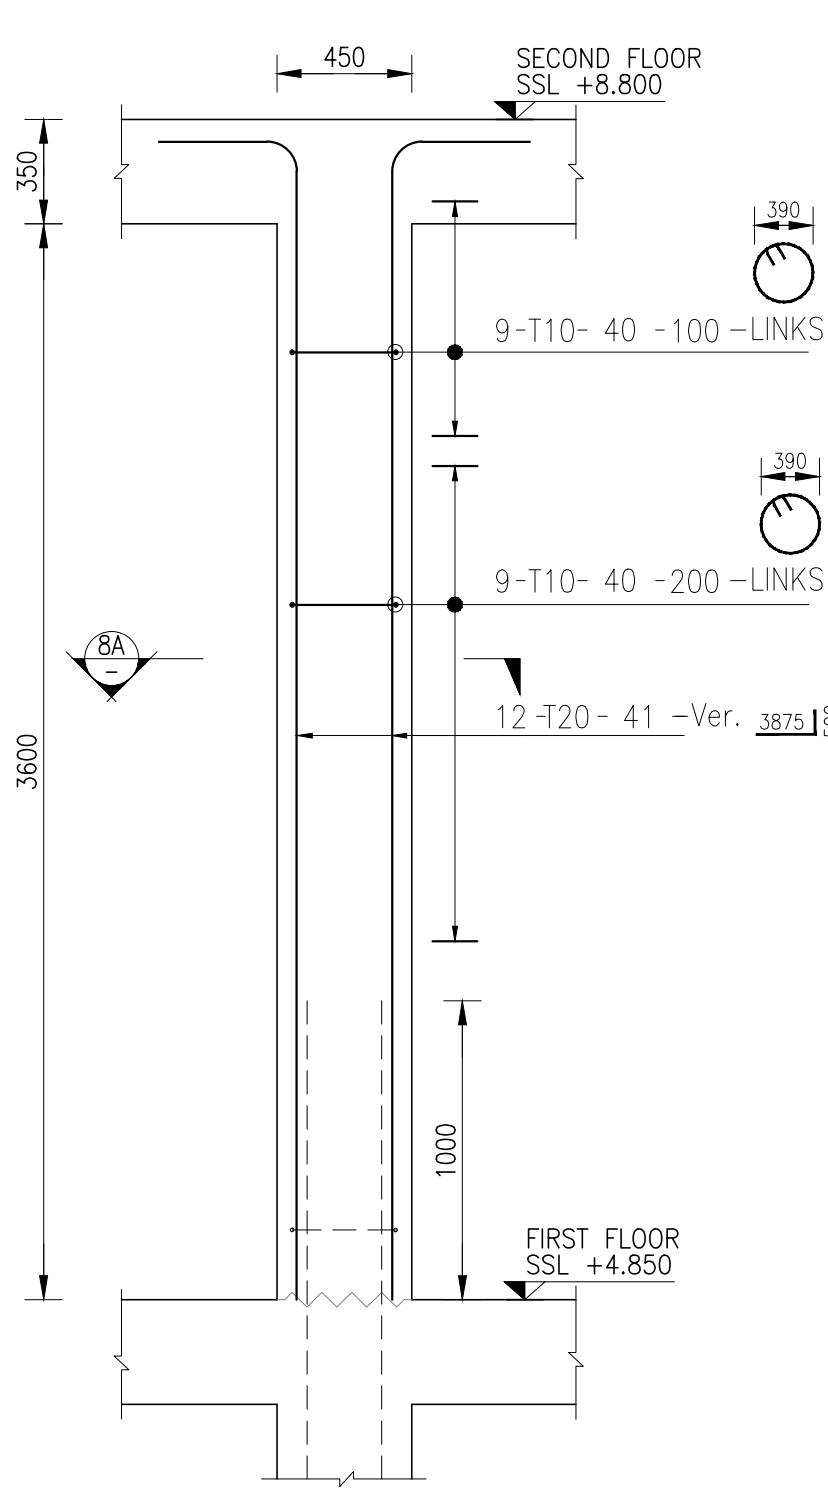


8A.ELEVATION-C08
SCALE 1:25 (2 NO'S)

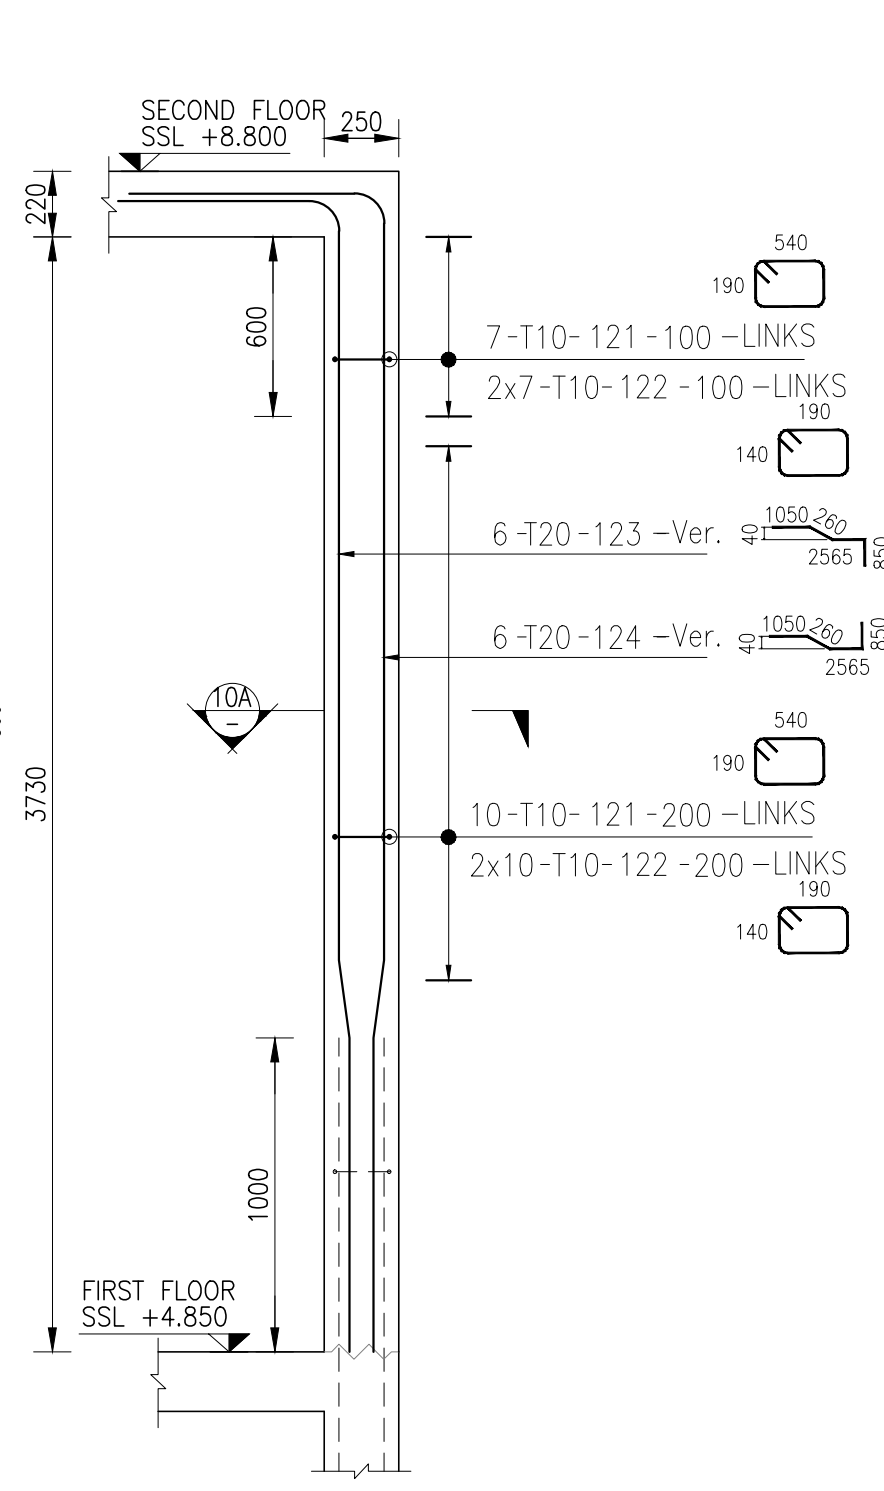


10A.ELEVATION-C10
SCALE 1:25 (2 NO'S)

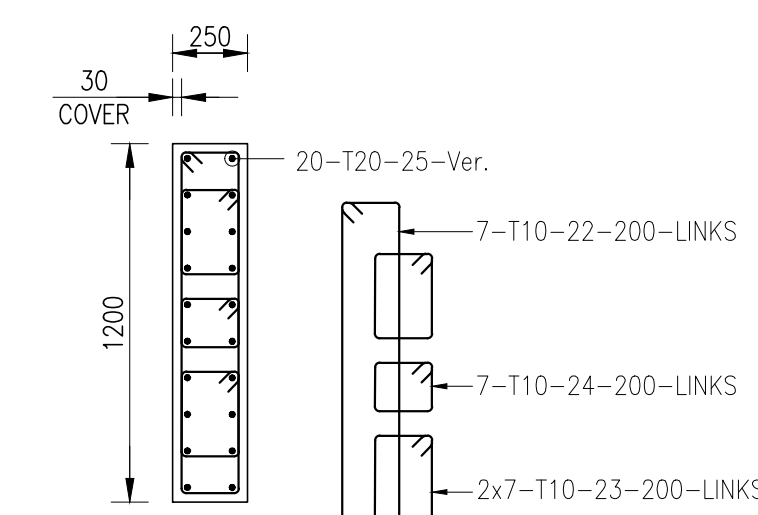


SECTION-4A
SCALE 1:25

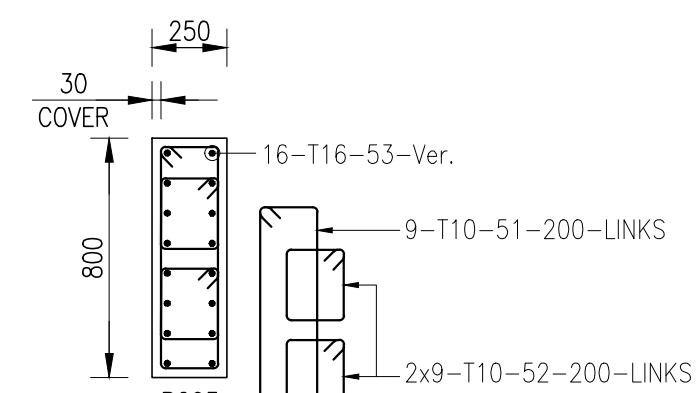

SECTION-6A
SCALE 1:25

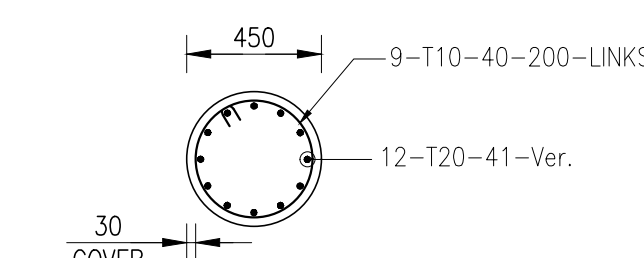

SECTION-8A
SCALE 1:25

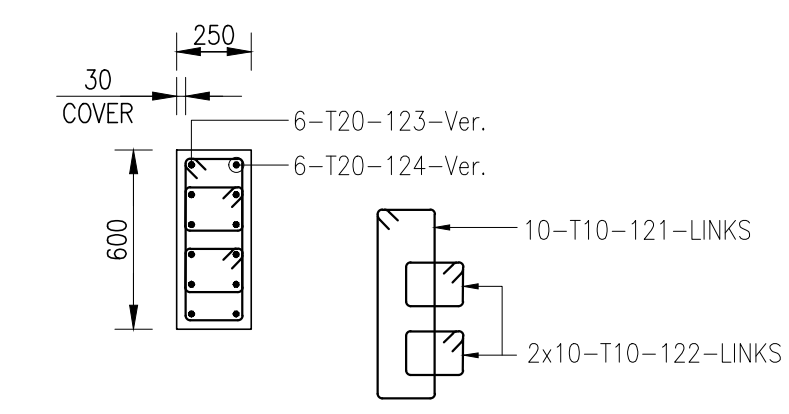

SECTION-10A
SCALE 1:25