




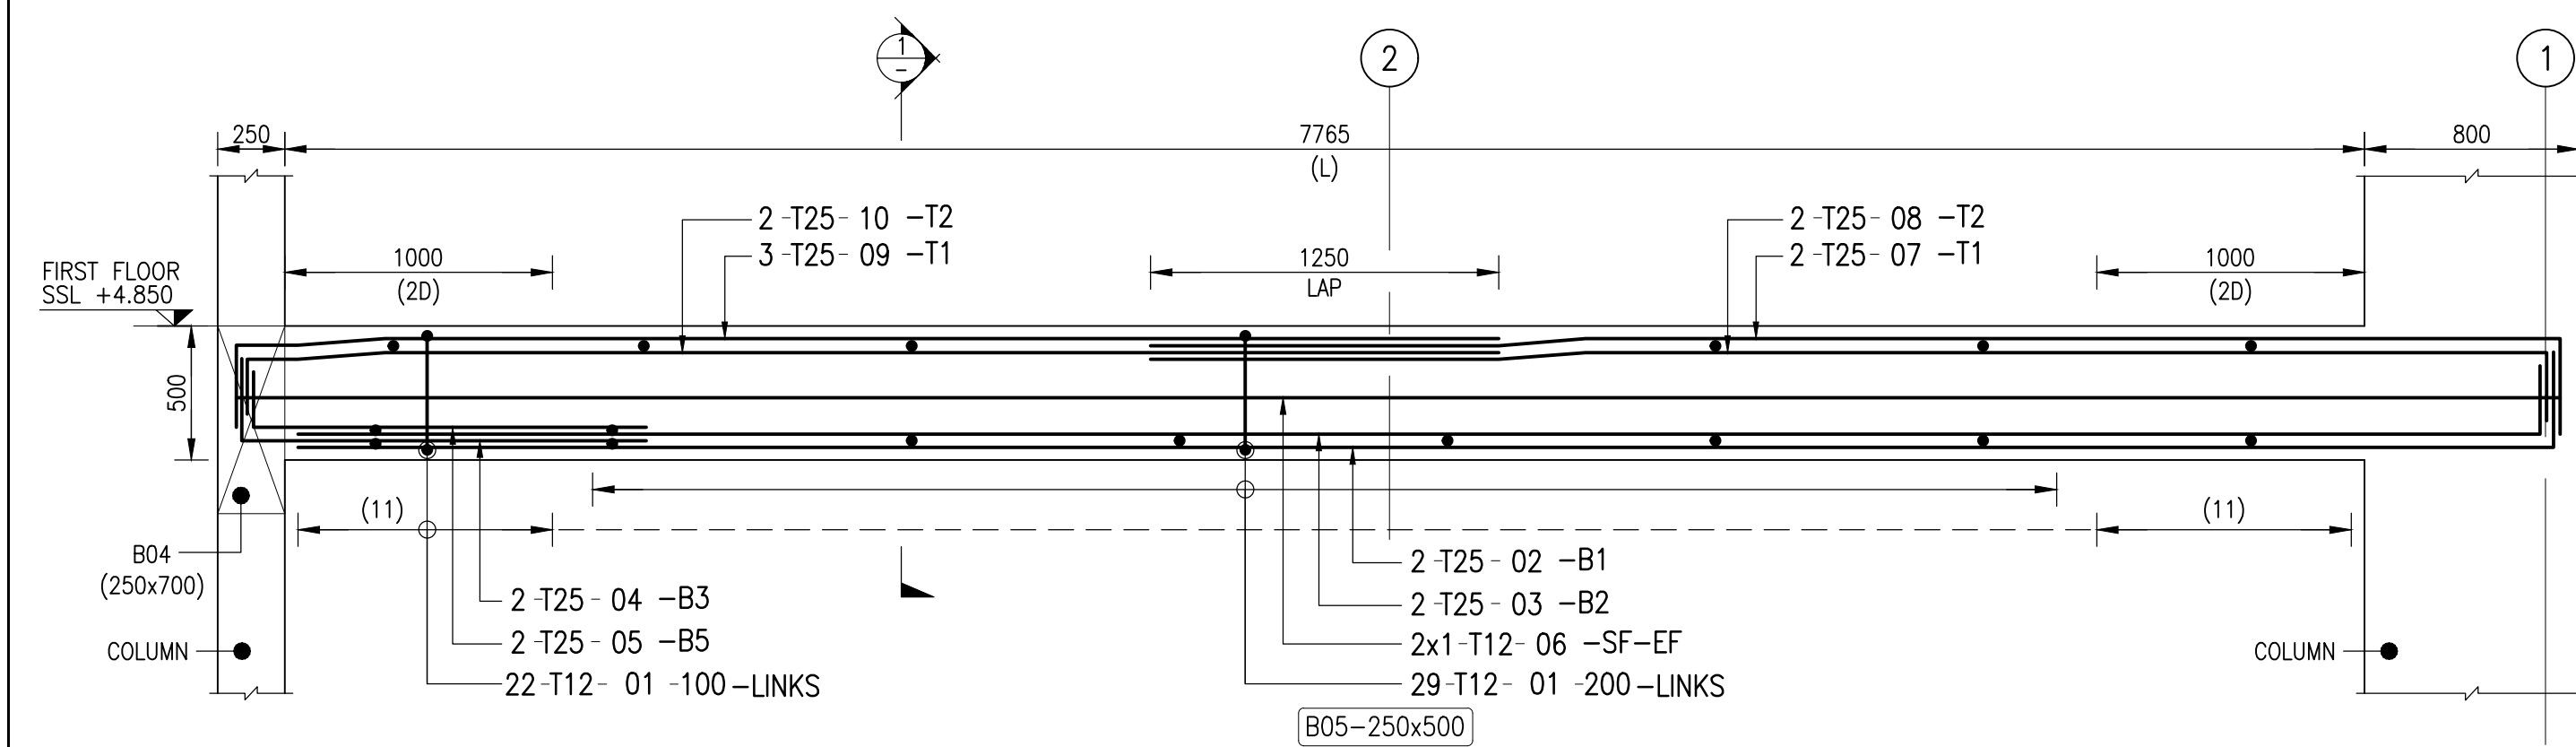


ELEVATION-1
SCALE 1:25

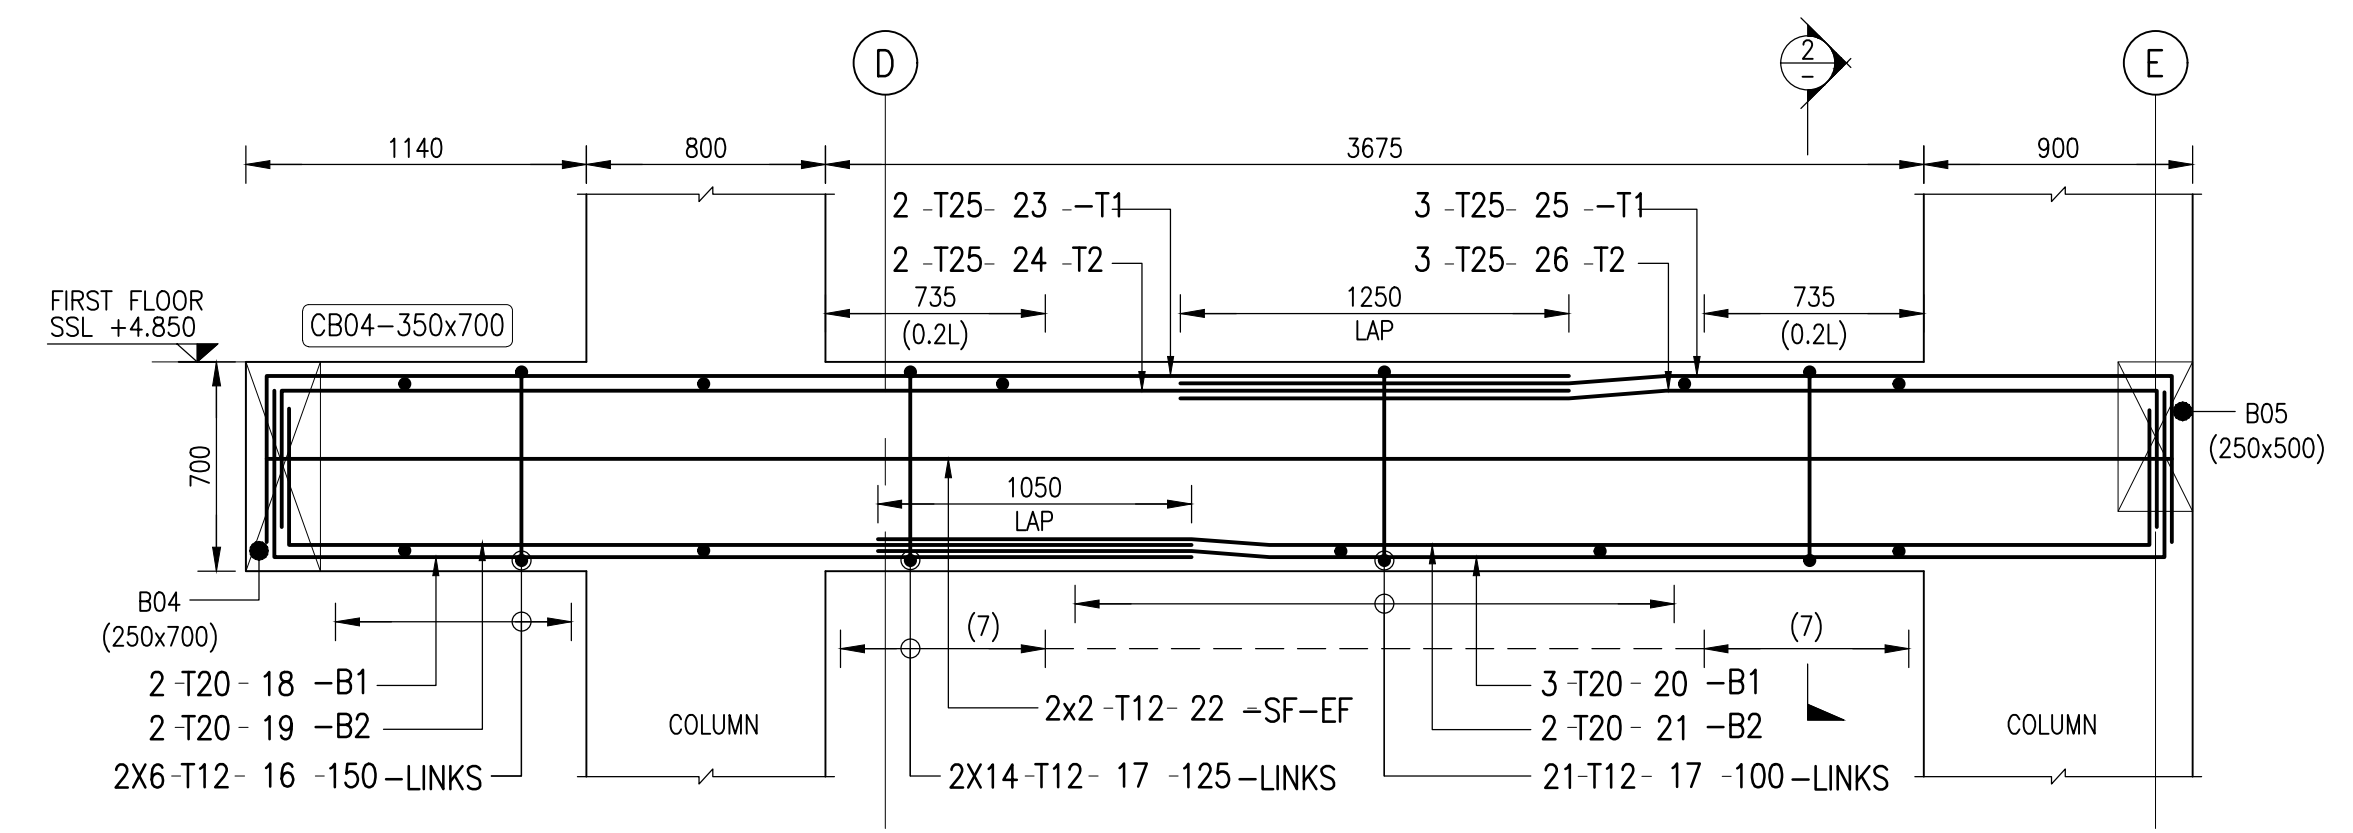


ELEVATION-2
SCALE 1:25

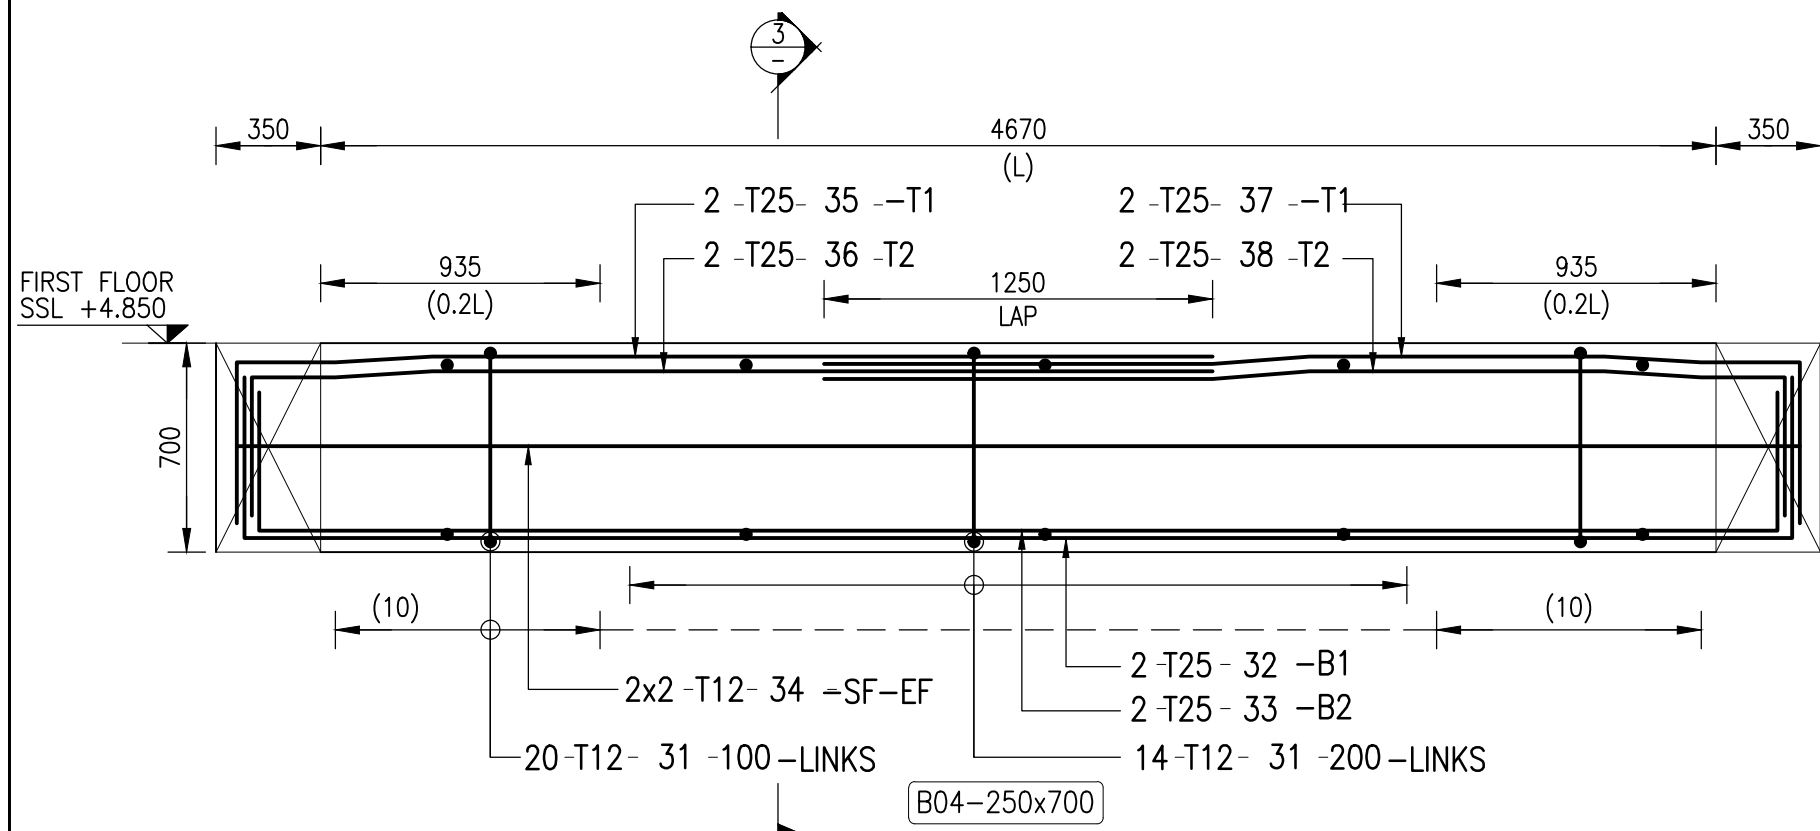


ELEVATION-3
SCALE 1:25

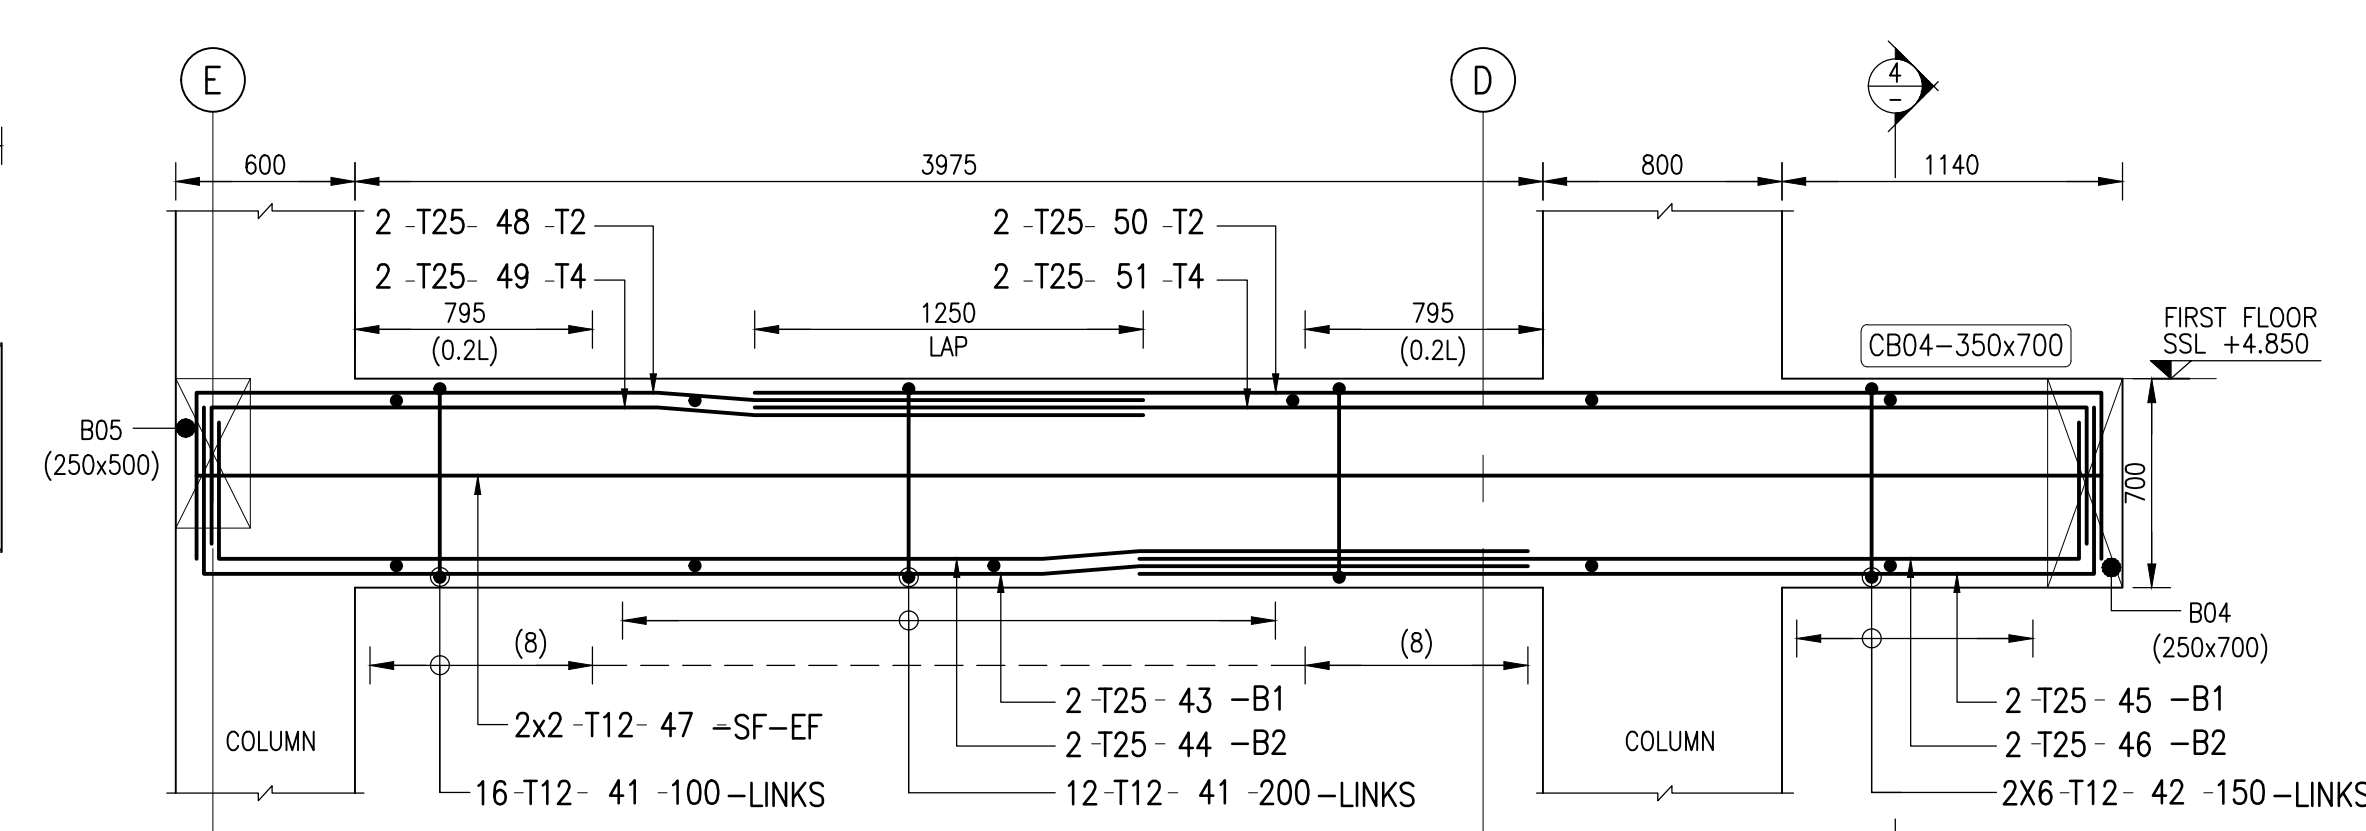


ELEVATION-4
SCALE 1:25

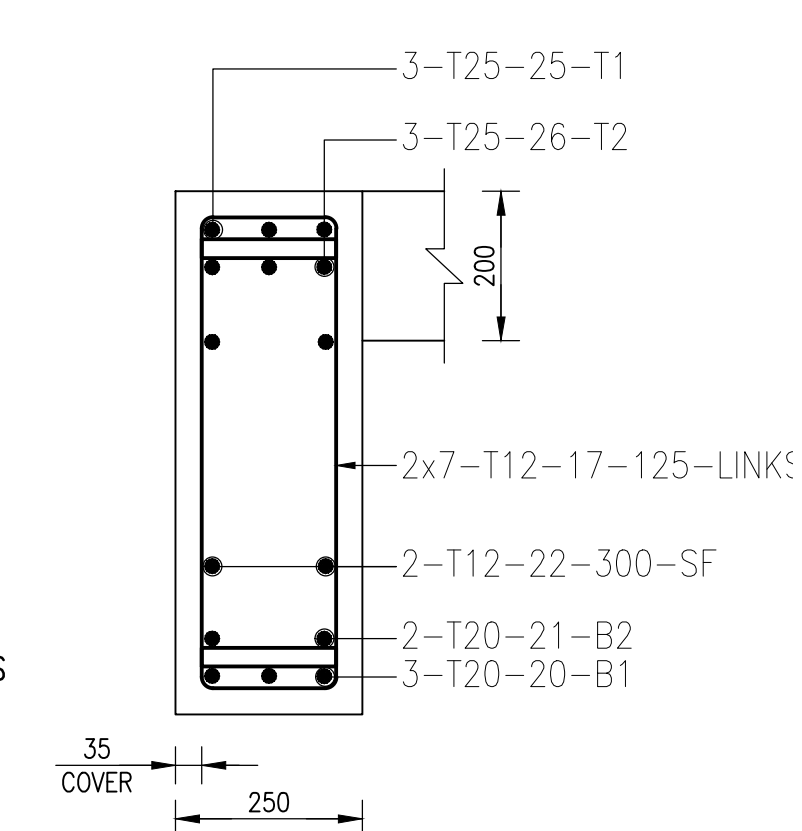


SECTION-2
SCALE 1:10

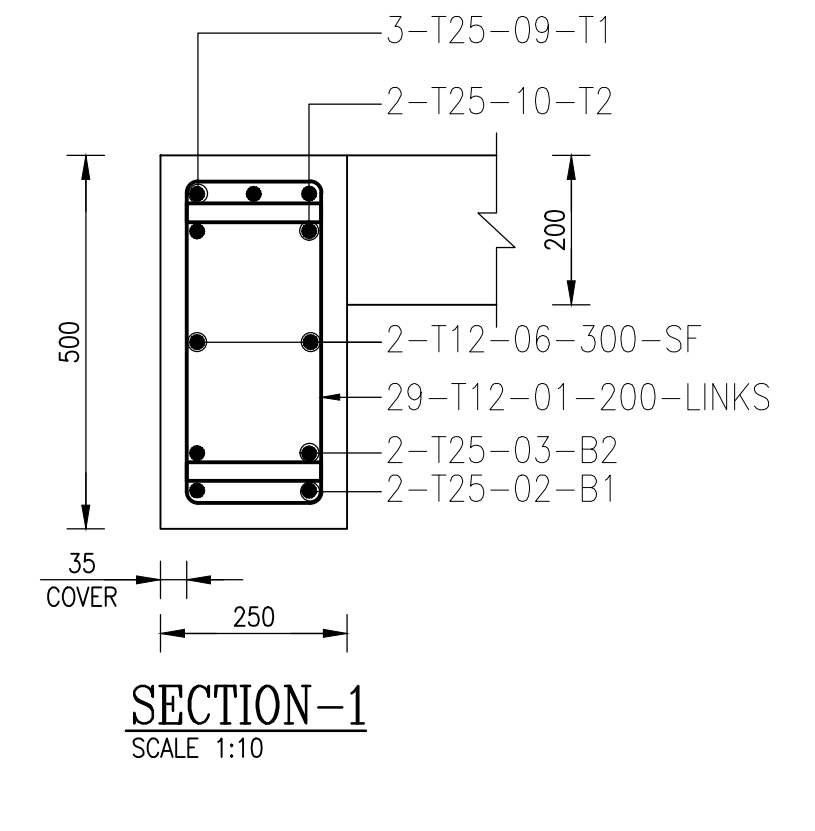


SECTION-1
SCALE 1:10

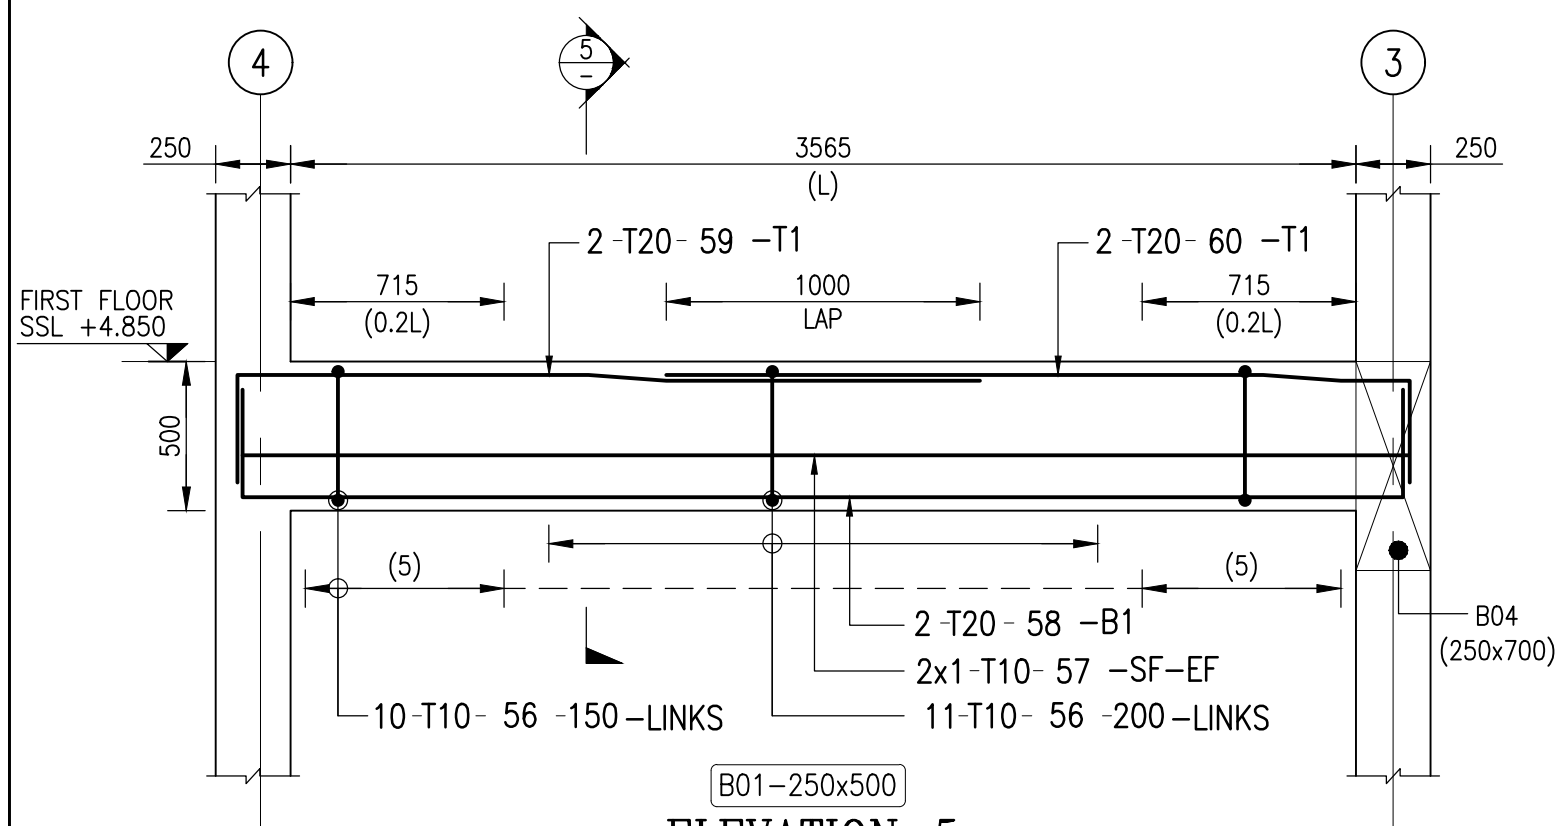


ELEVATION-5
SCALE 1:25

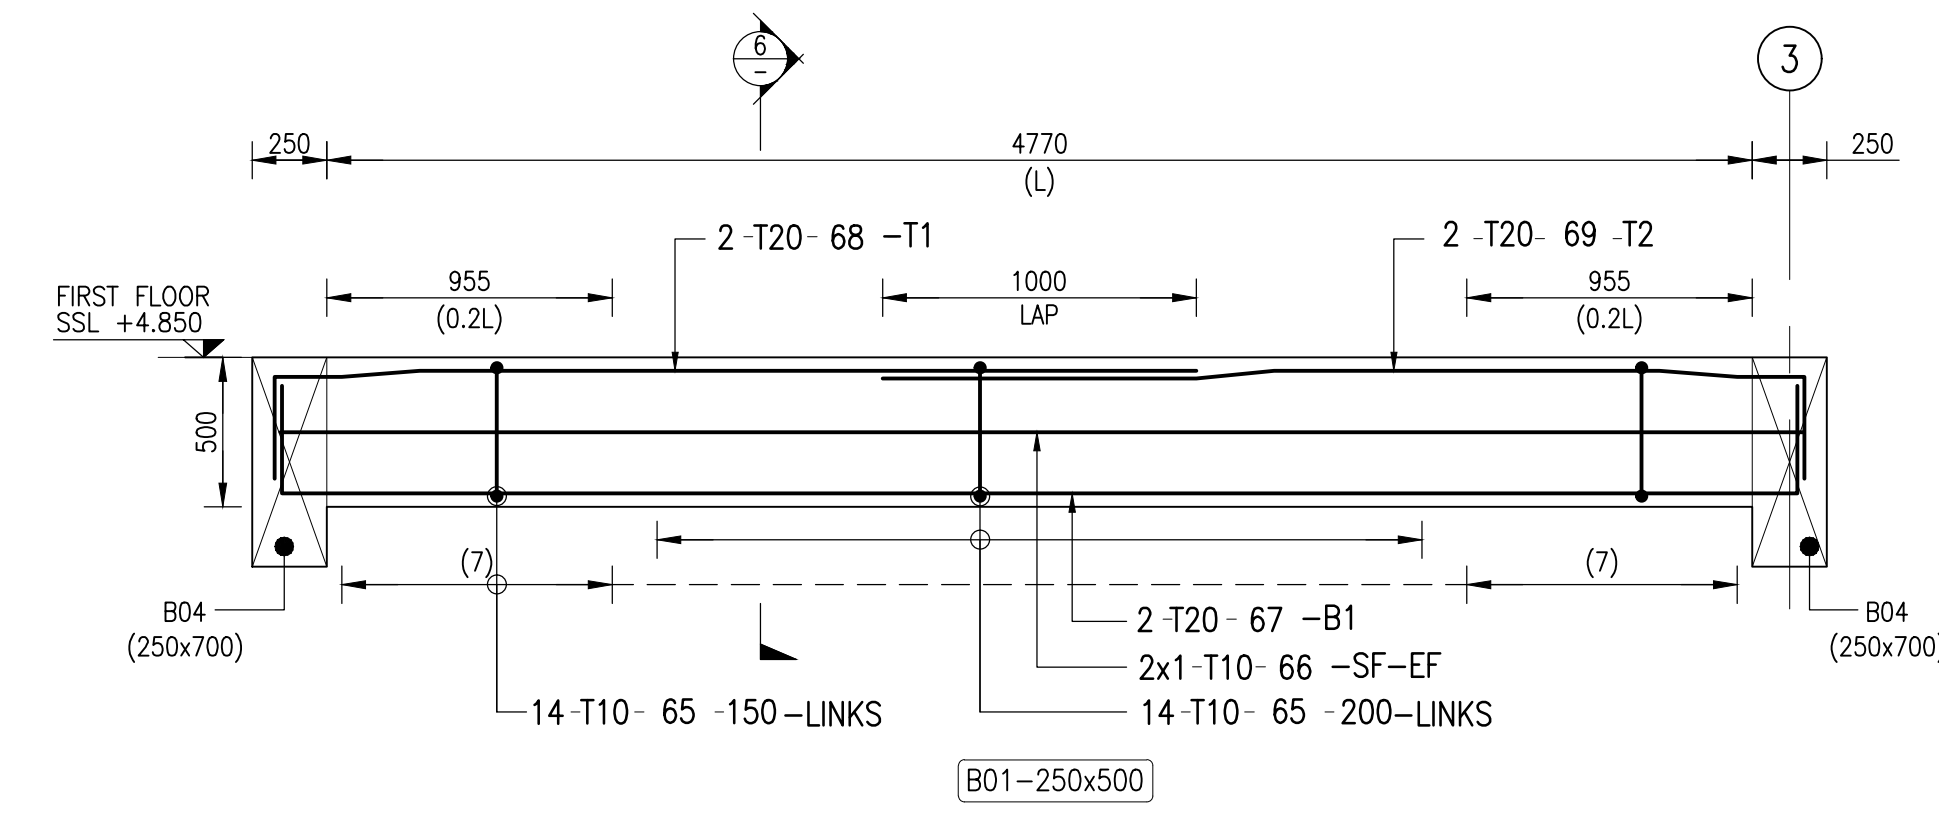


ELEVATION-6
SCALE 1:25

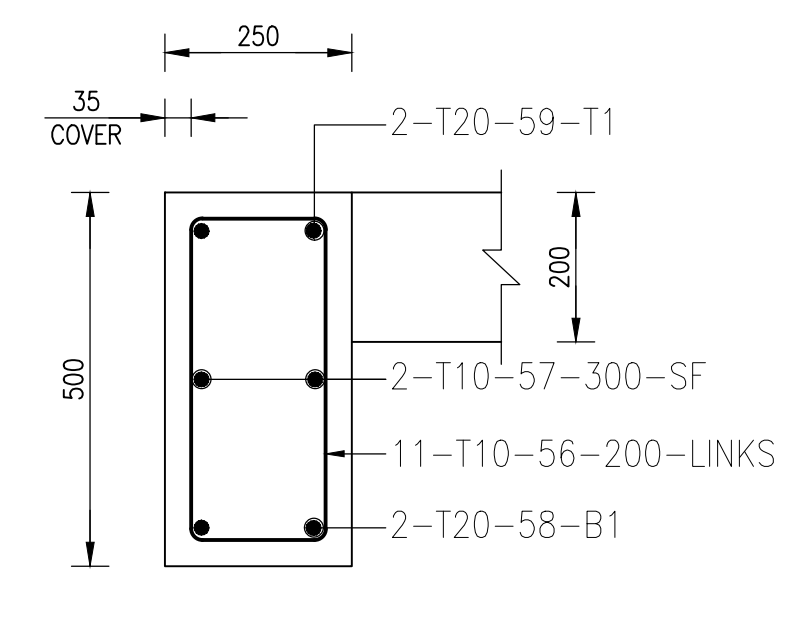


SECTION-5
SCALE 1:10

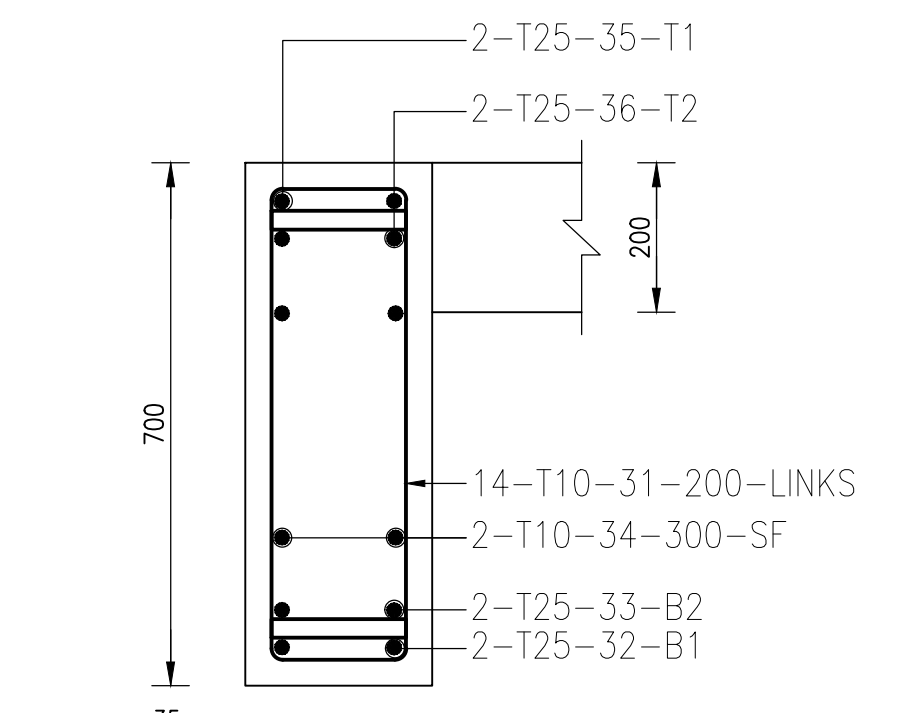


SECTION-3
SCALE 1:10

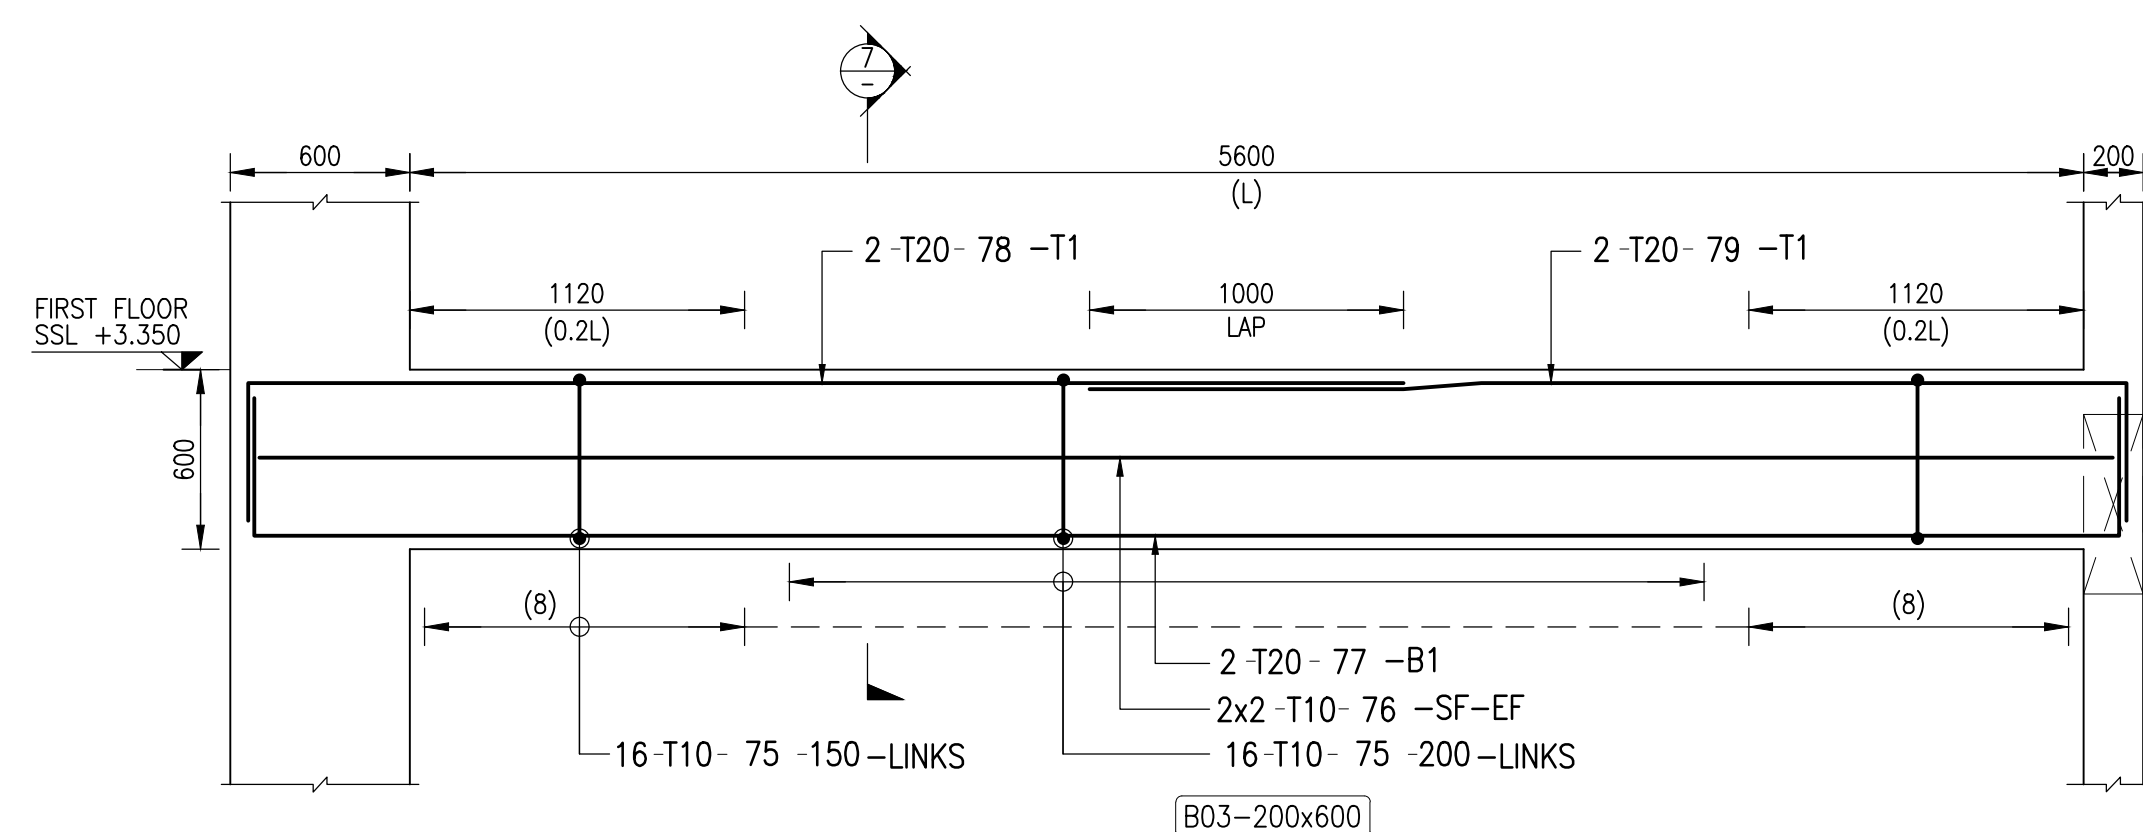


ELEVATION-7
SCALE 1:25

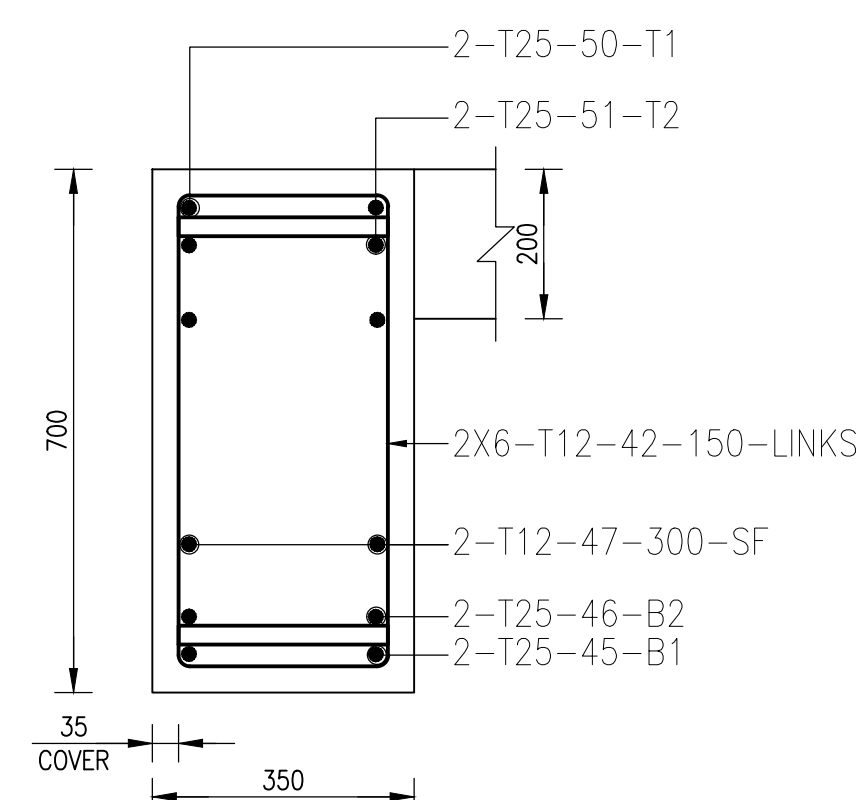

SECTION-4
SCALE 1:10

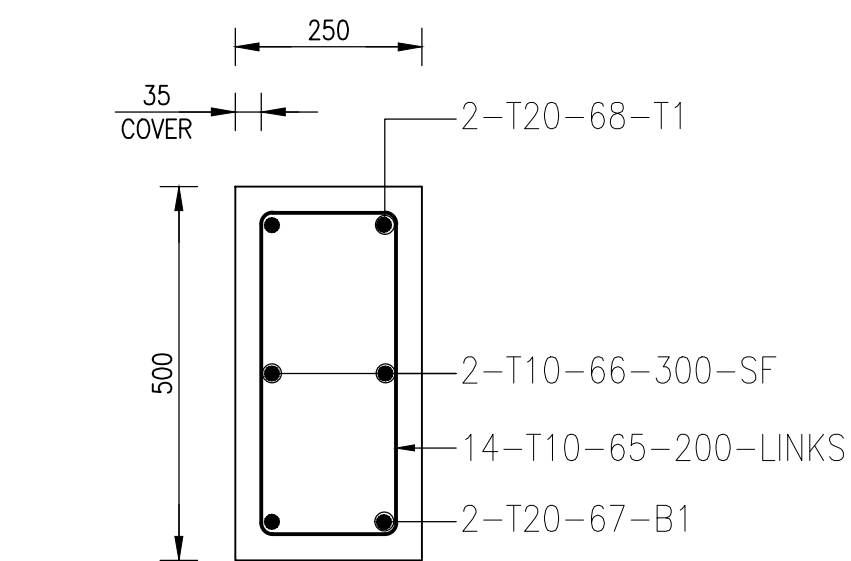

SECTION-6
SCALE 1:10

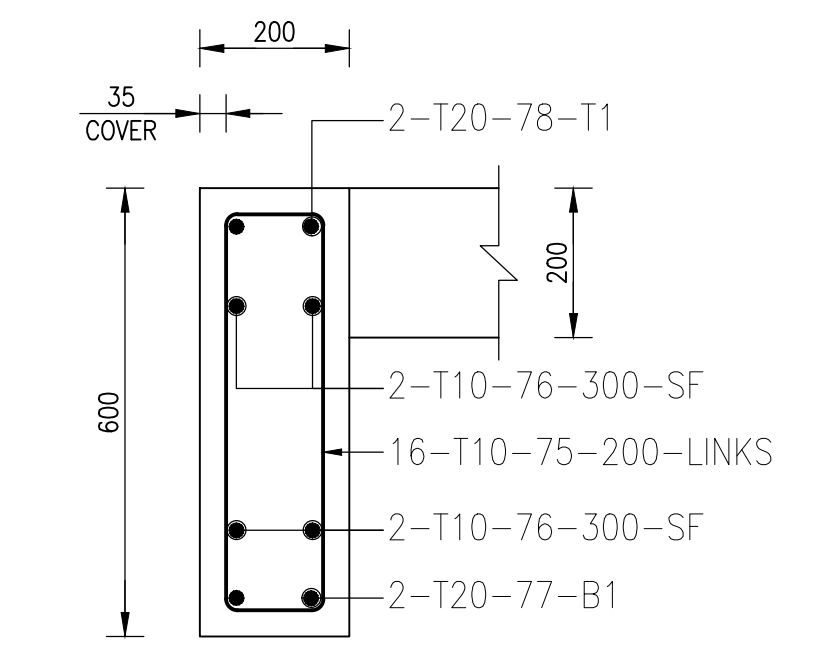

SECTION-7
SCALE 1:10